


TYPE A


1 BEDROOM - 41 SQM

- #06-01
- #07-01
- #08-01
- #09-01
- #10-01
- #11-01
- #12-01
- #13-01

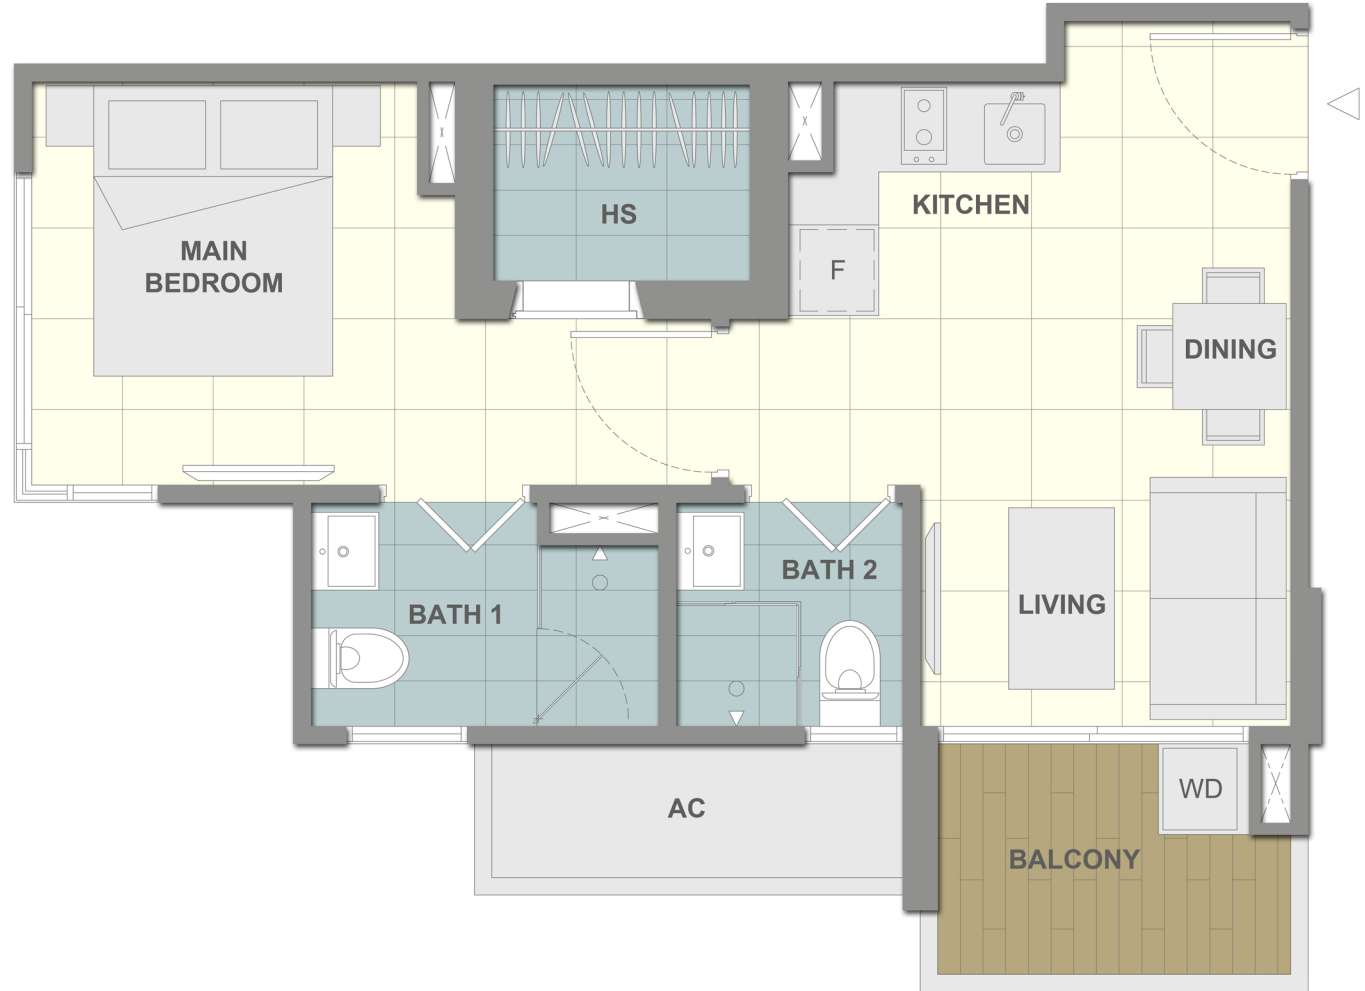

Floor Plan

scale 1 : 50 (A4 size)

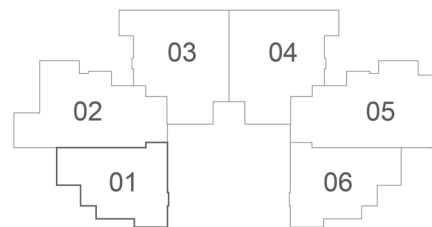


TYPE A1

3 BEDROOM - 58 SQM


#15-01
#16-01
#17-01
#18-01
#19-01

#21-01
#22-01
#23-01

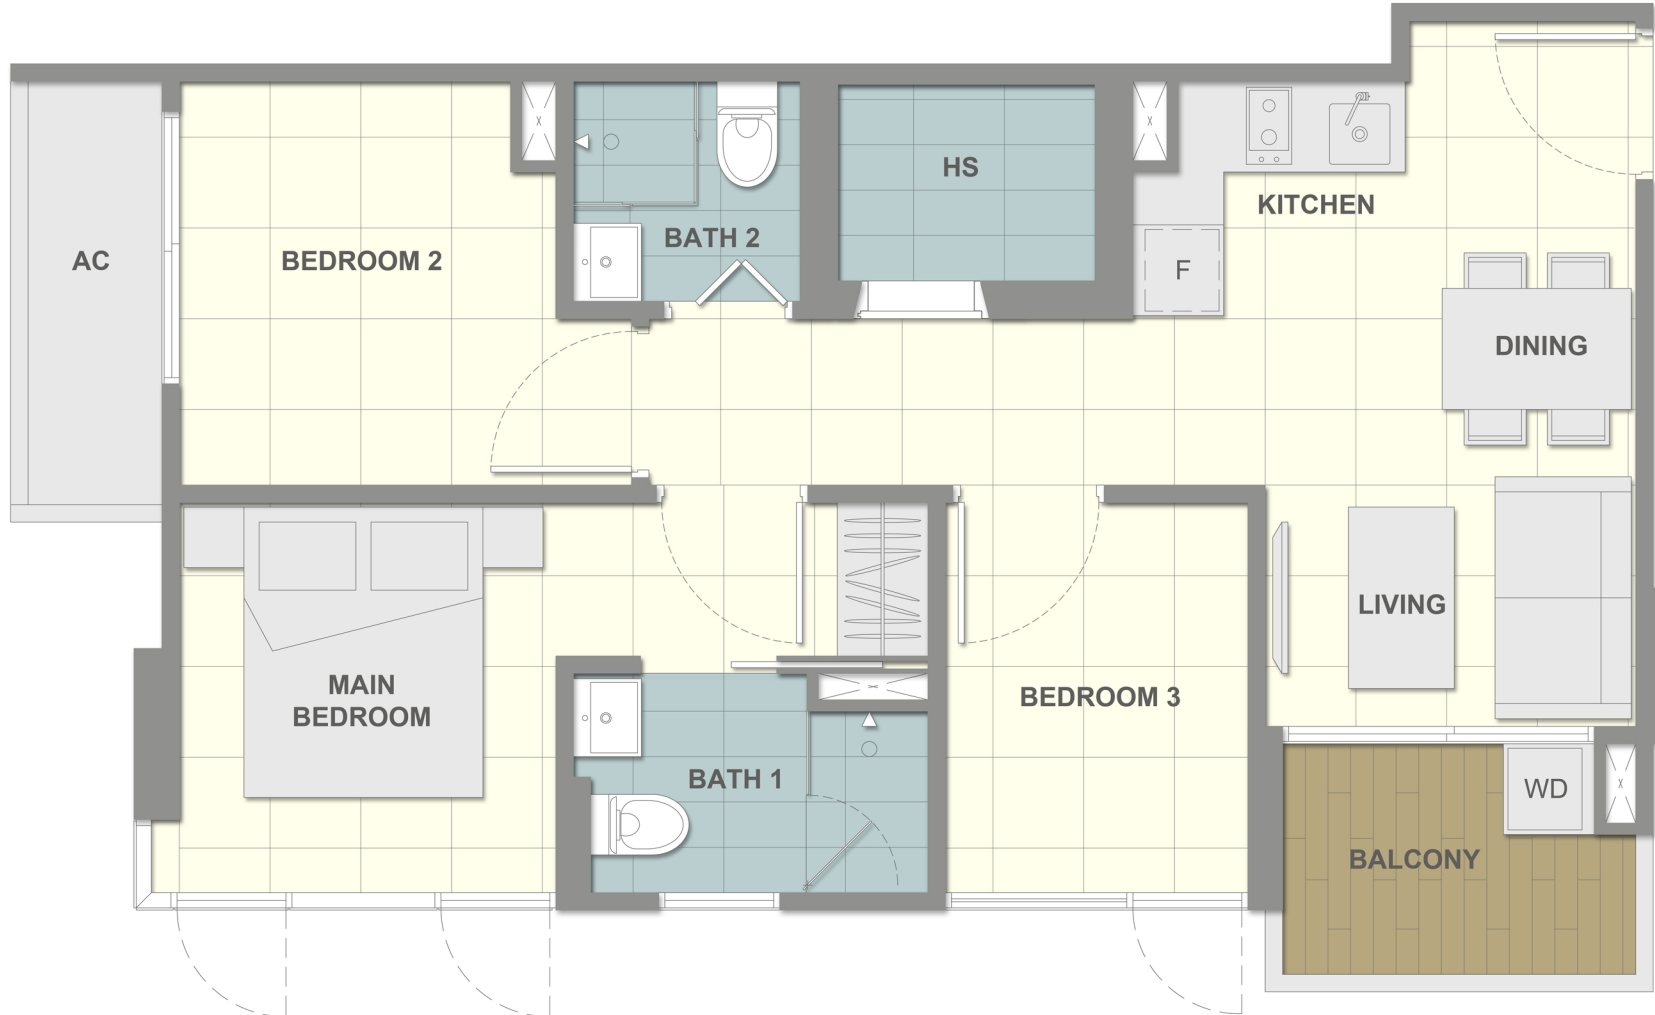

Floor Plan


scale 1 : 50 (A4 size)

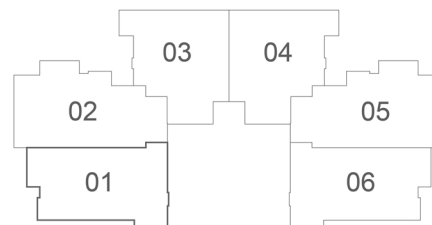

TYPE A2


1 BEDROOM - 44 SQM

#05-01

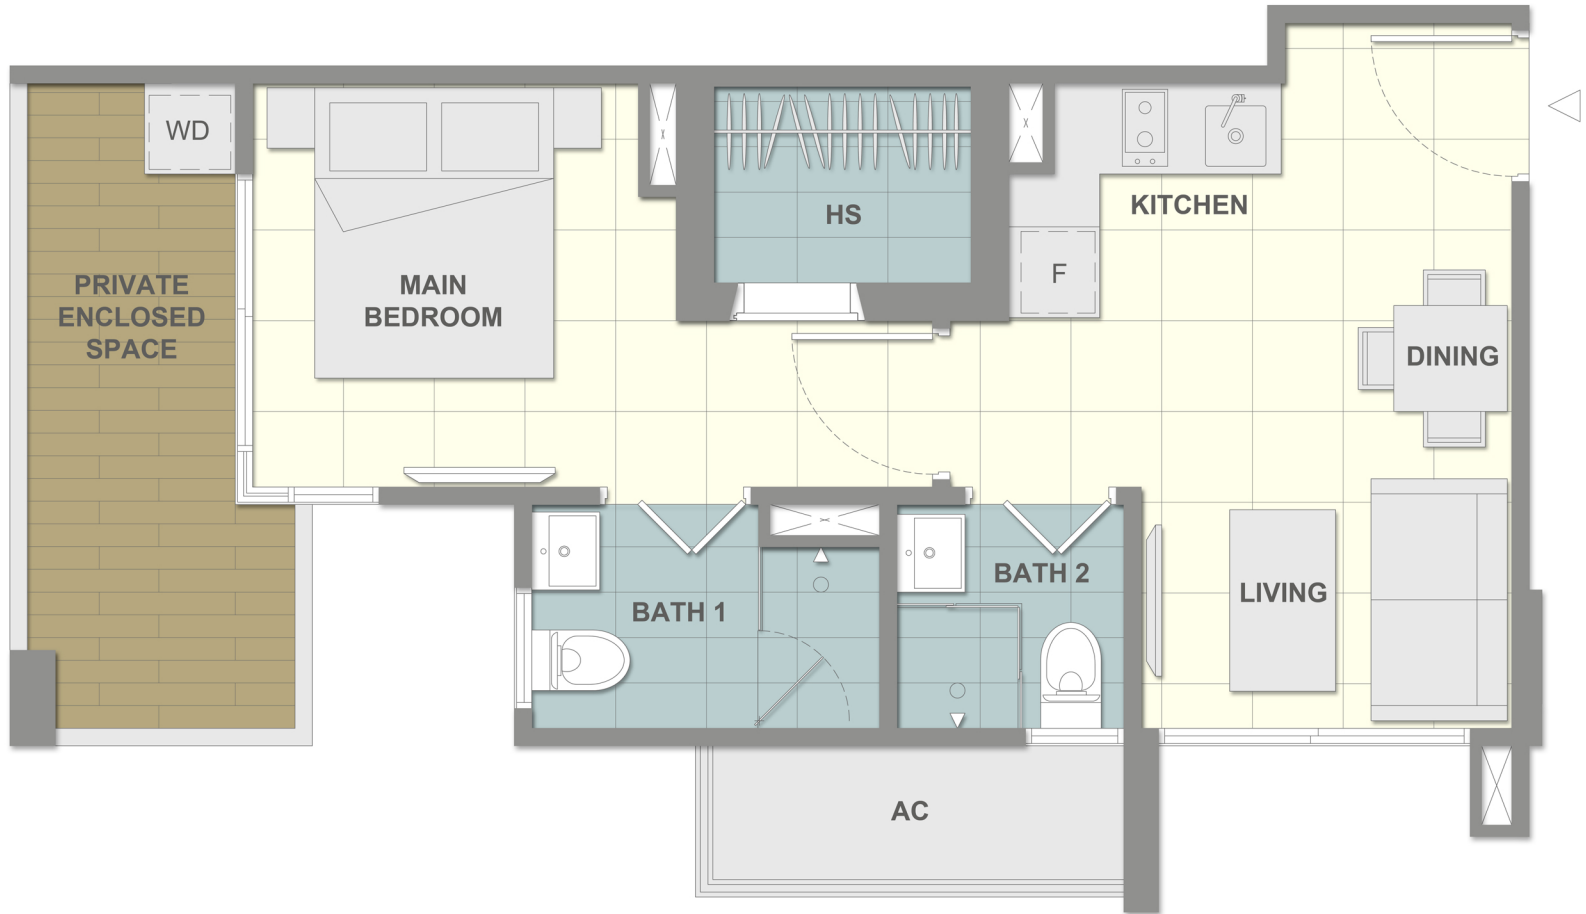

Floor Plan

scale 1 : 50 (A4 size)

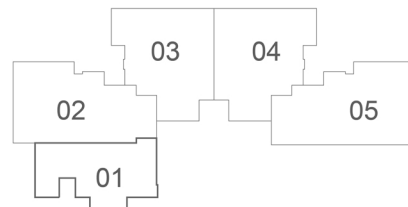


TYPE B

2 BEDROOM - 57 SQM


- #06-02
- #07-02
- #08-02
- #09-02
- #10-02
- #11-02
- #12-02
- #13-02

- #15-02
- #16-02
- #17-02
- #18-02
- #19-02

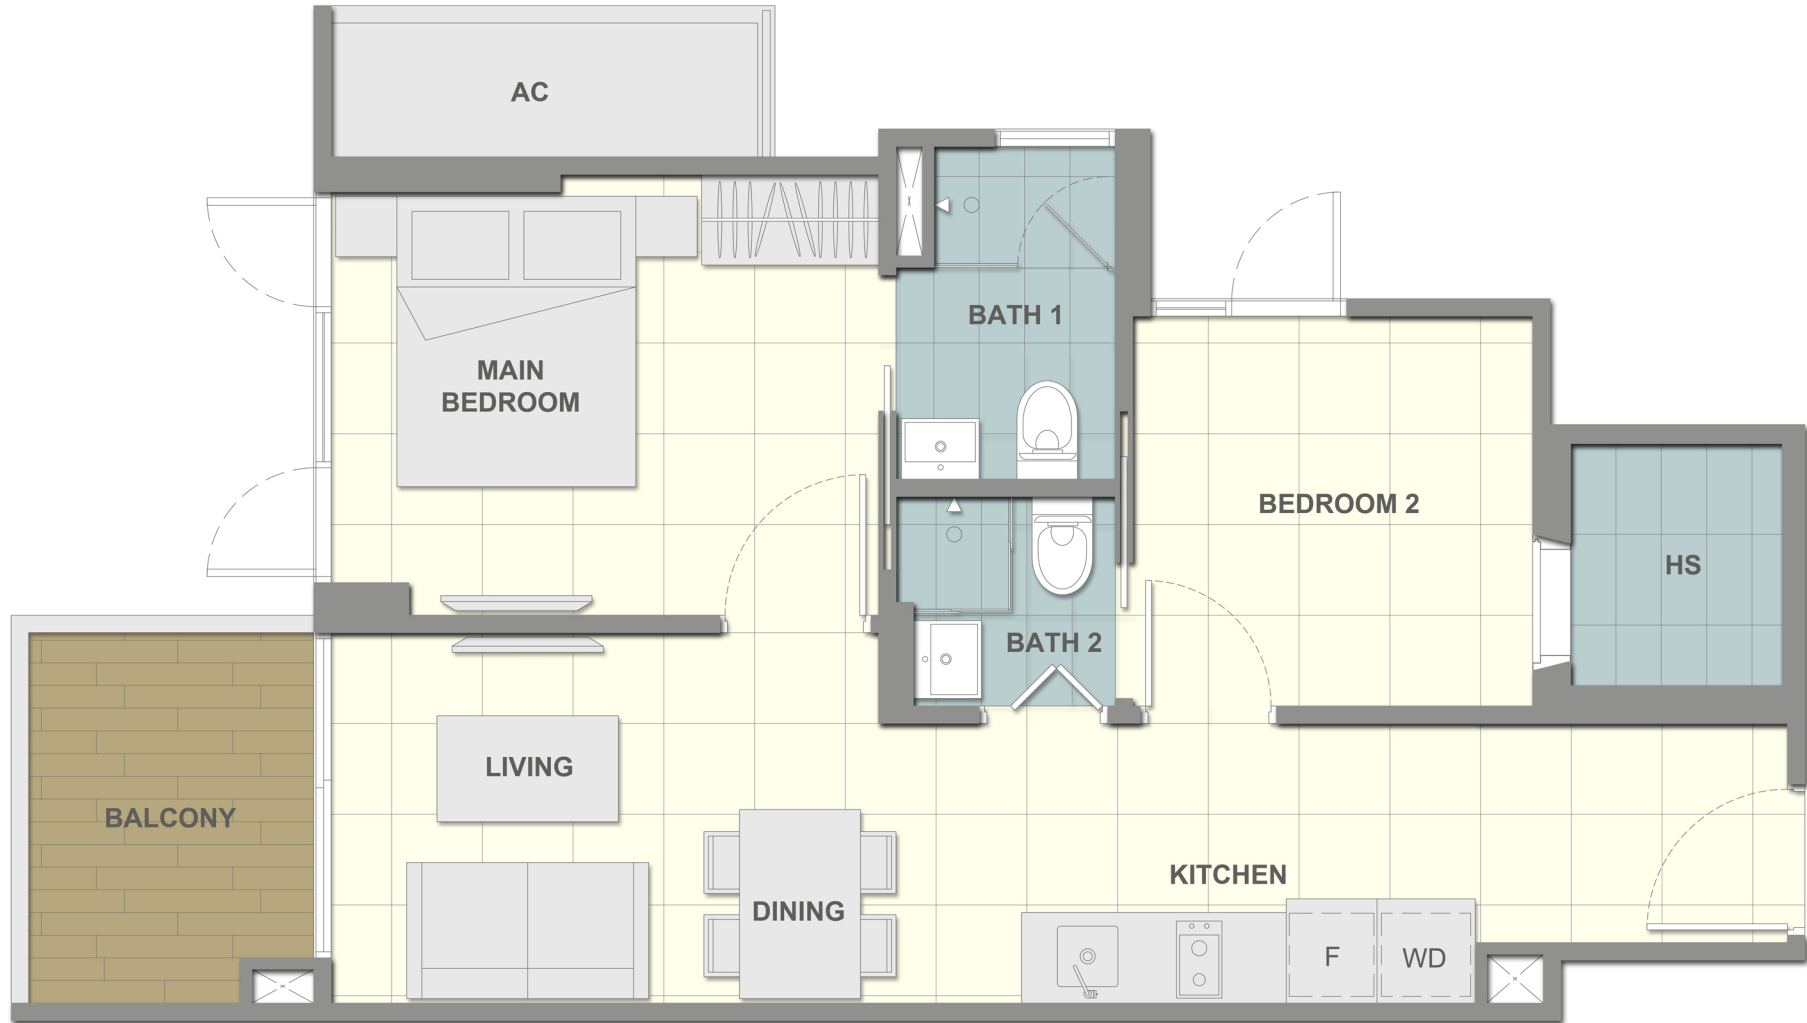

Floor Plan


scale 1 : 50 (A4 size)

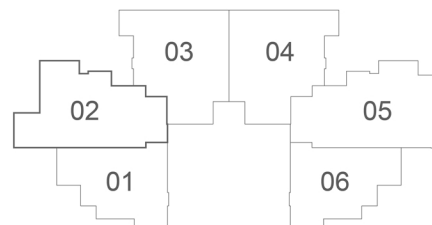

TYPE B1 LOWER STOREY


2 BEDROOM - 106 SQM

#24-02

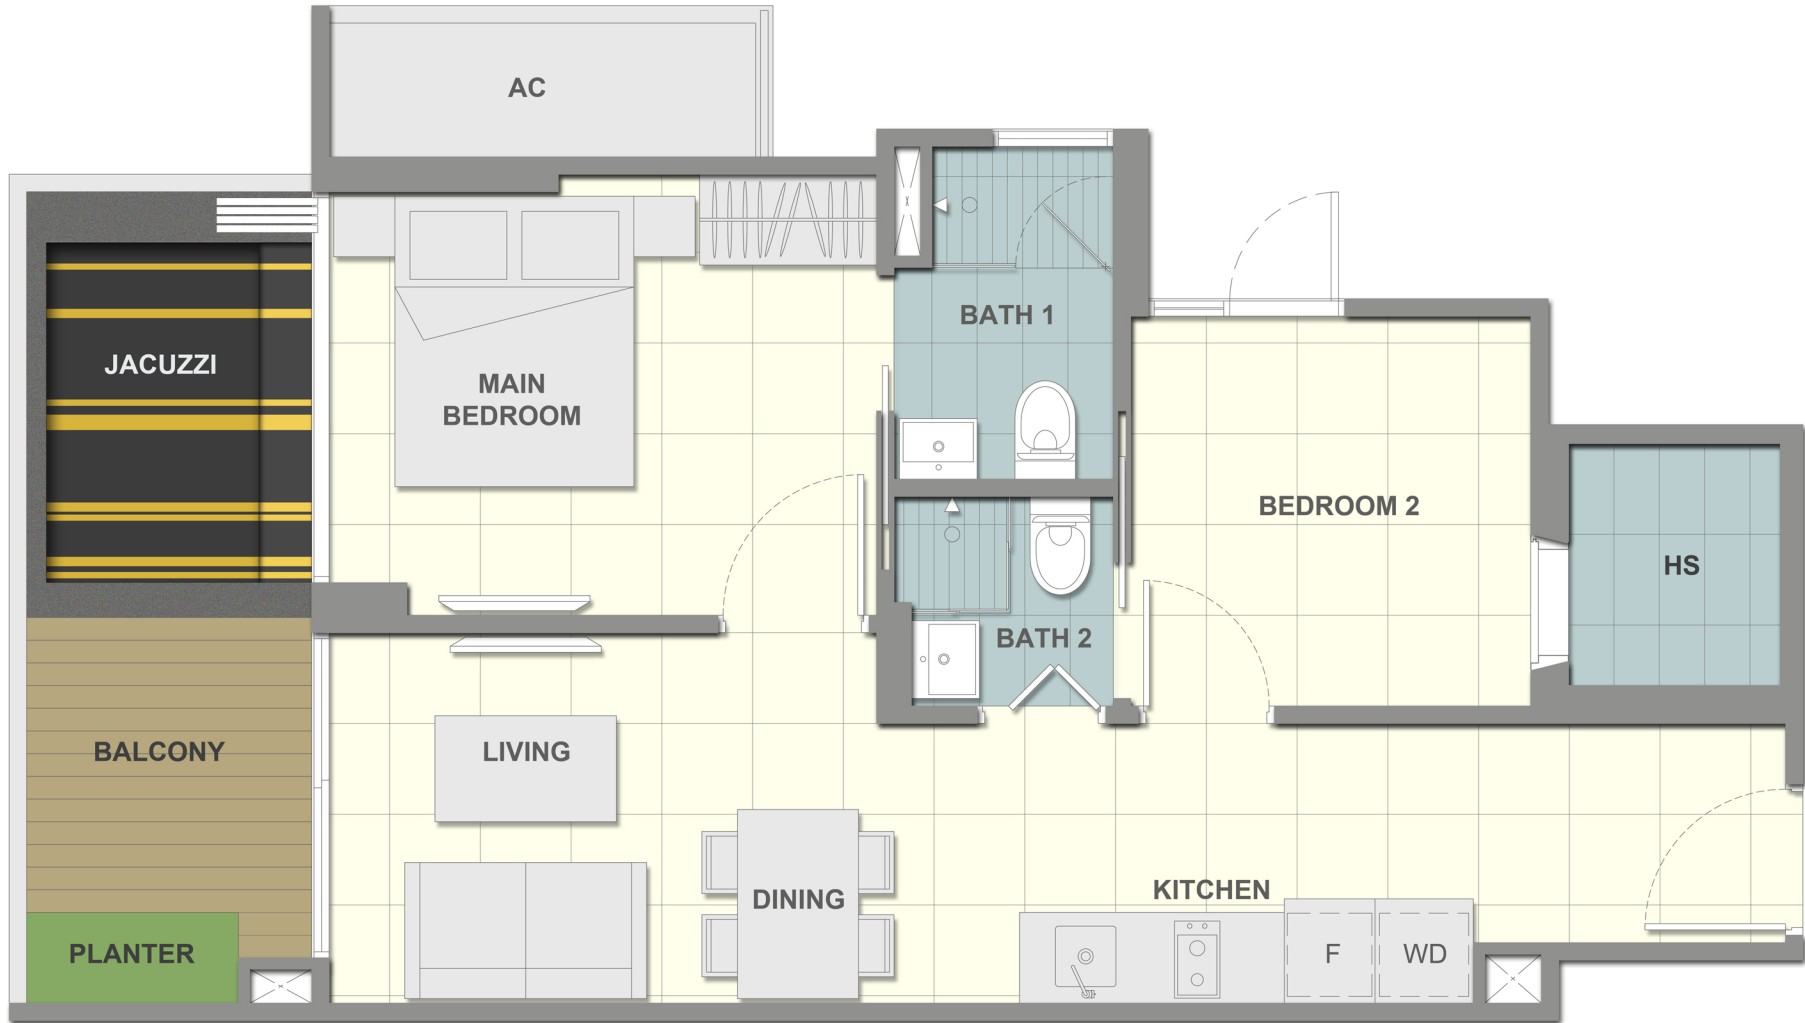

Floor Plan


scale 1 : 50 (A4 size)

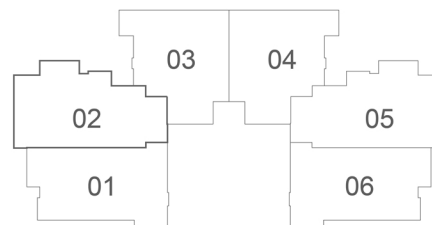

TYPE B1 UPPER STOREY


2 BEDROOM - 106 SQM

#24-02

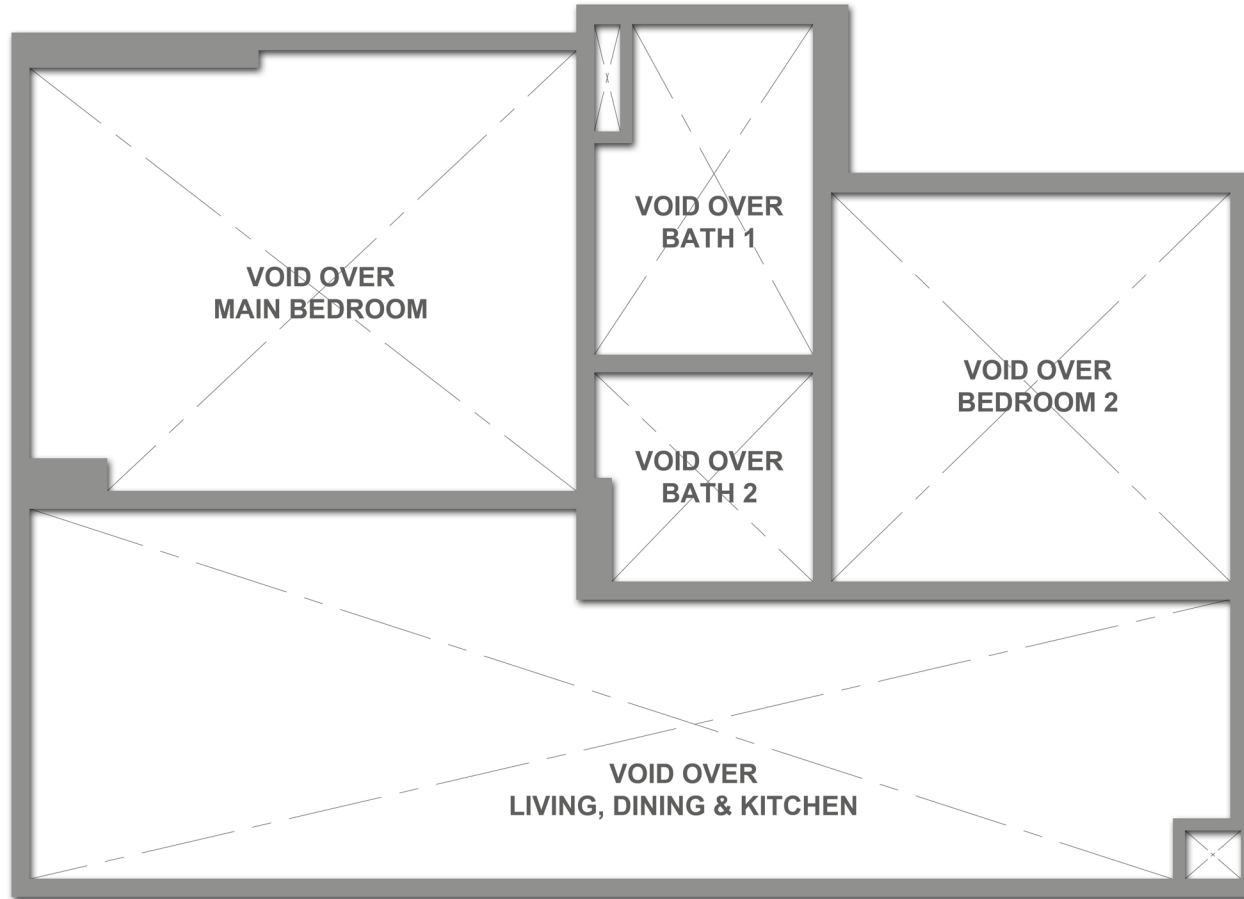

Floor Plan


scale 1 : 50 (A4 size)

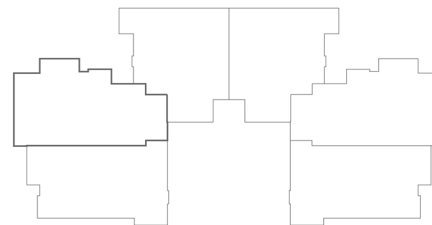

TYPE B2


2 BEDROOM - 65 SQM

#05-02

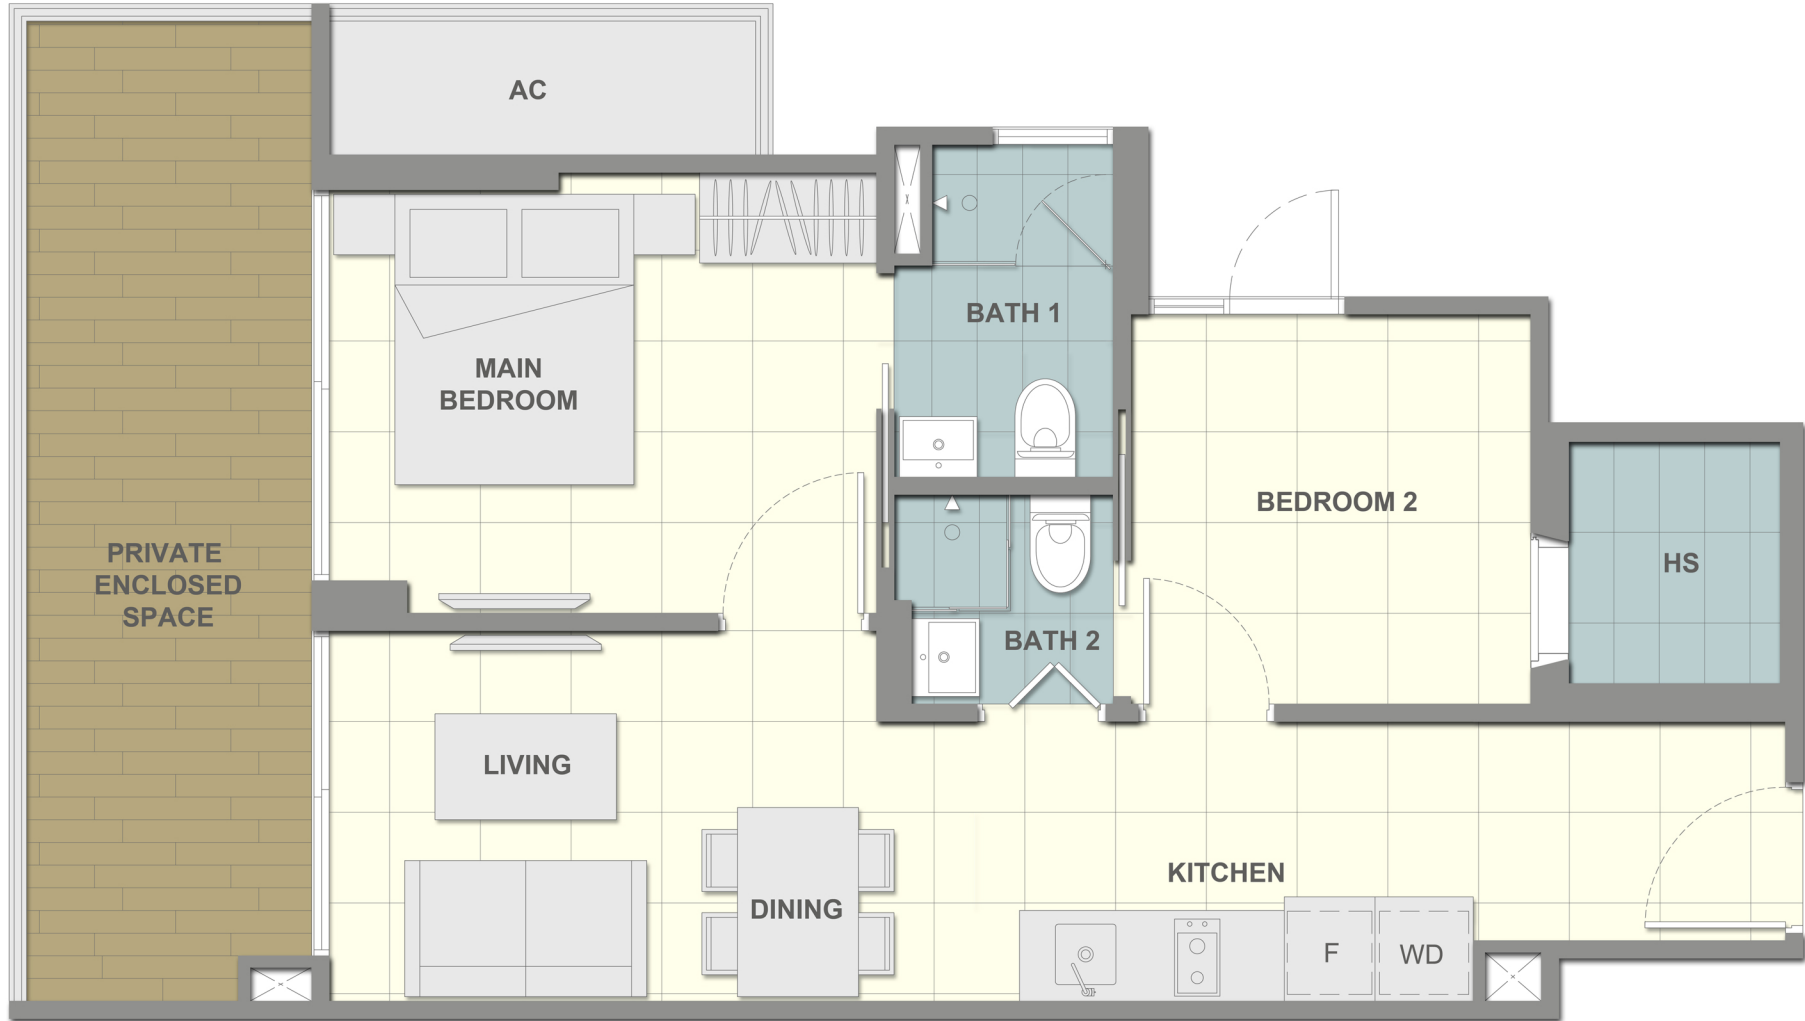

Floor Plan


scale 1 : 50 (A4 size)

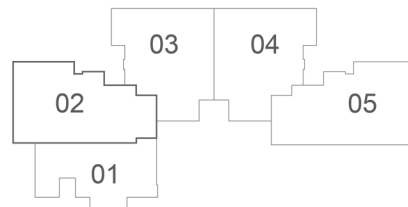

TYPE B3


2 BEDROOM - 63 SQM

#21-02
#22-02
#23-02

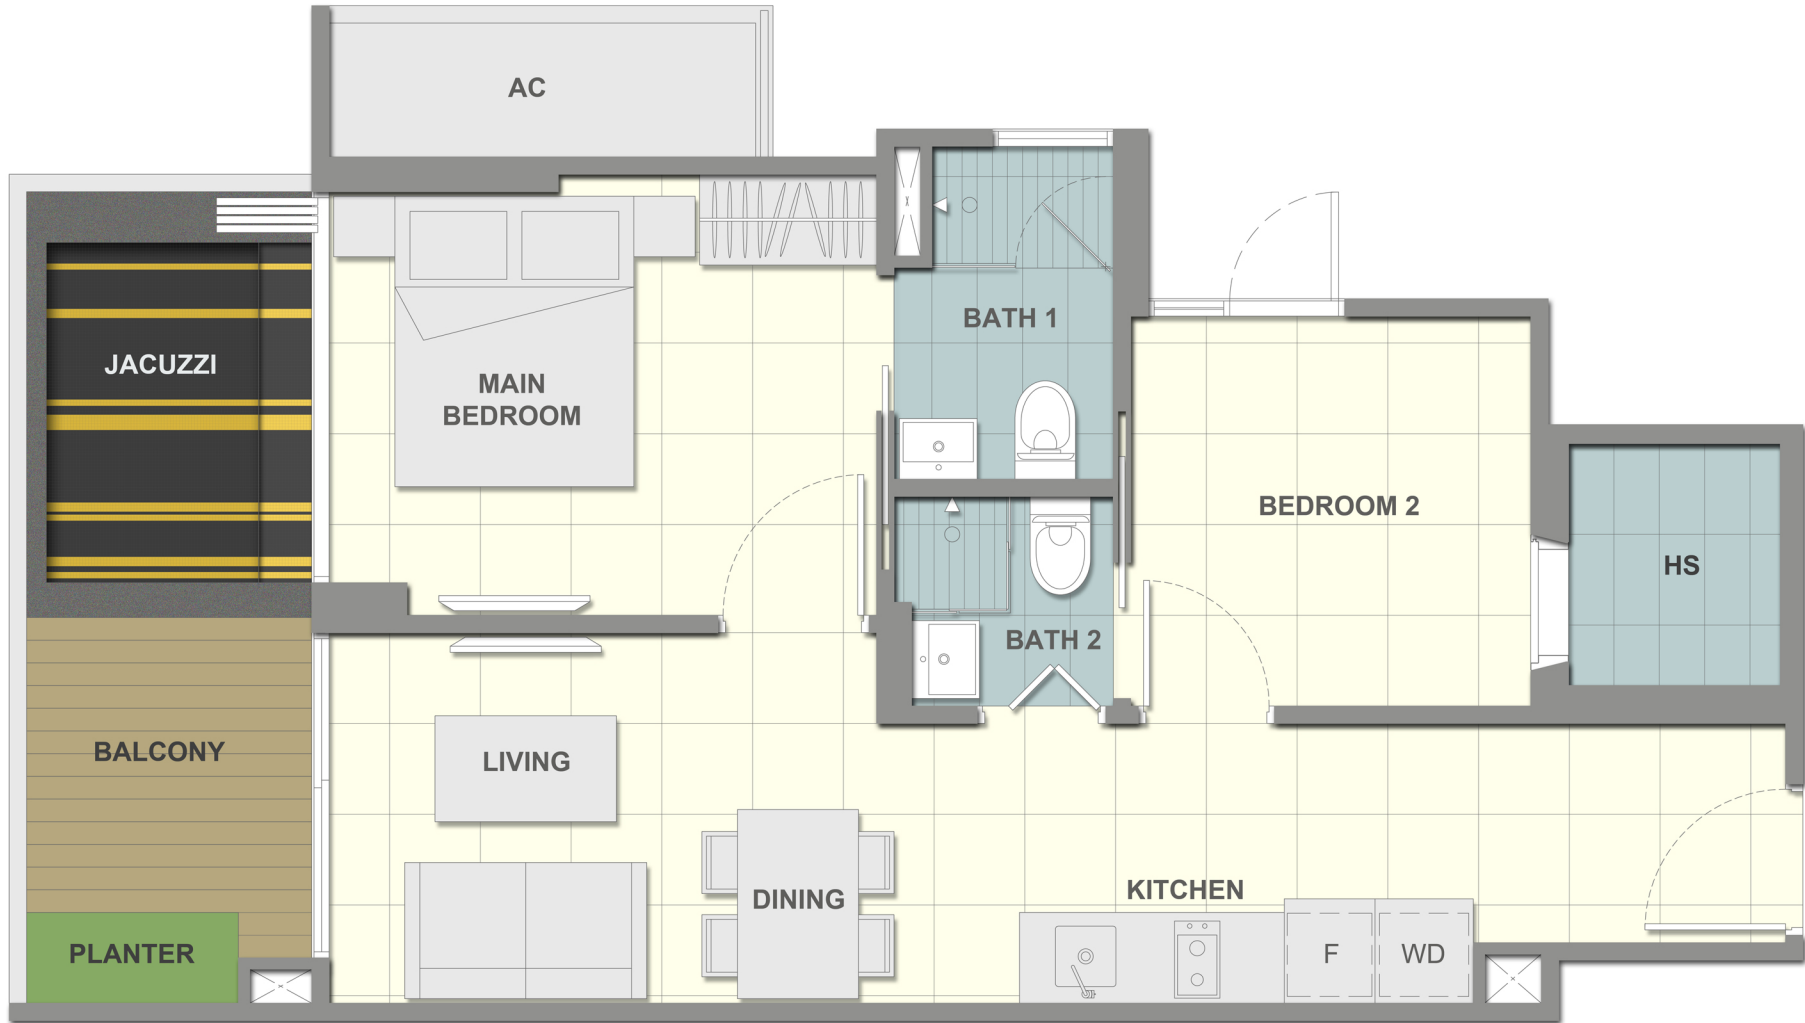

Floor Plan

scale 1 : 50 (A4 size)

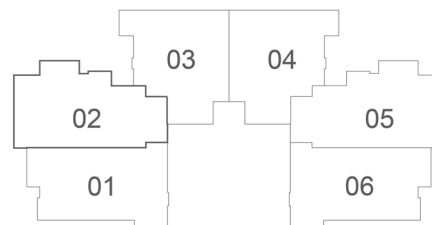

TYPE C

2 BEDROOM - 56 SQM

#06-03
#07-03
#08-03
#09-03
#10-03
#11-03
#12-03
#13-03


#15-03
#16-03
#17-03
#18-03
#19-03

#21-03
#22-03
#23-03



Floor Plan

scale 1 : 50 (A4 size)

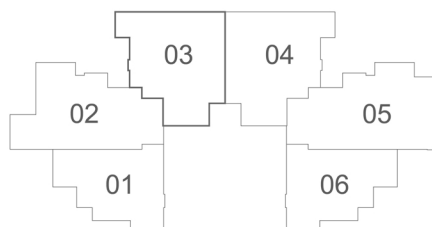

TYPE C1 LOWER STOREY


2 BEDROOM - 96 SQM

#24-03



Floor Plan

scale 1 : 50 (A4 size)

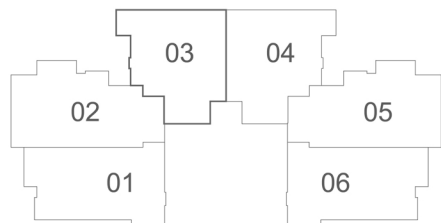

TYPE C1 UPPER STOREY


2 BEDROOM - 96 SQM

#24-03



Floor Plan

scale 1 : 50 (A4 size)

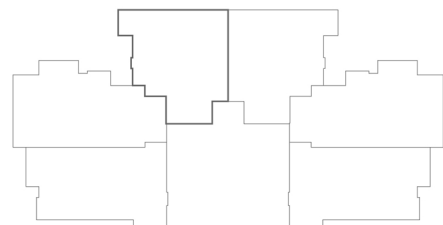


TYPE C2
2 BEDROOM - 61 SQM

#05-03



Floor Plan

scale 1 : 50 (A4 size)

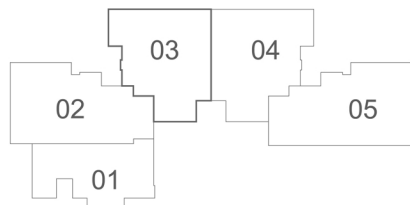

TYPE D

2 BEDROOM - 56 SQM

#06-04
#07-04
#08-04
#09-04
#10-04
#11-04
#12-04
#13-04


#15-04
#16-04
#17-04
#18-04
#19-04

#21-04
#22-04
#23-04



Floor Plan

scale 1 : 50 (A4 size)

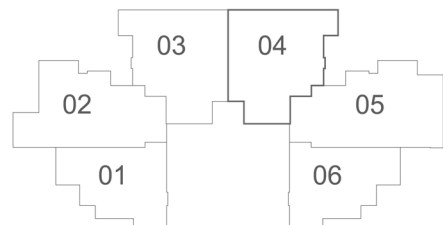

TYPE D1 LOWER STOREY


2 BEDROOM - 96 SQM

#24-04



Floor Plan


scale 1 : 50 (A4 size)

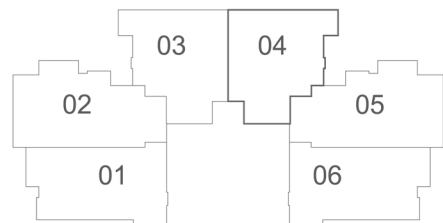

TYPE D1 UPPER STOREY


2 BEDROOM - 96 SQM

#24-03

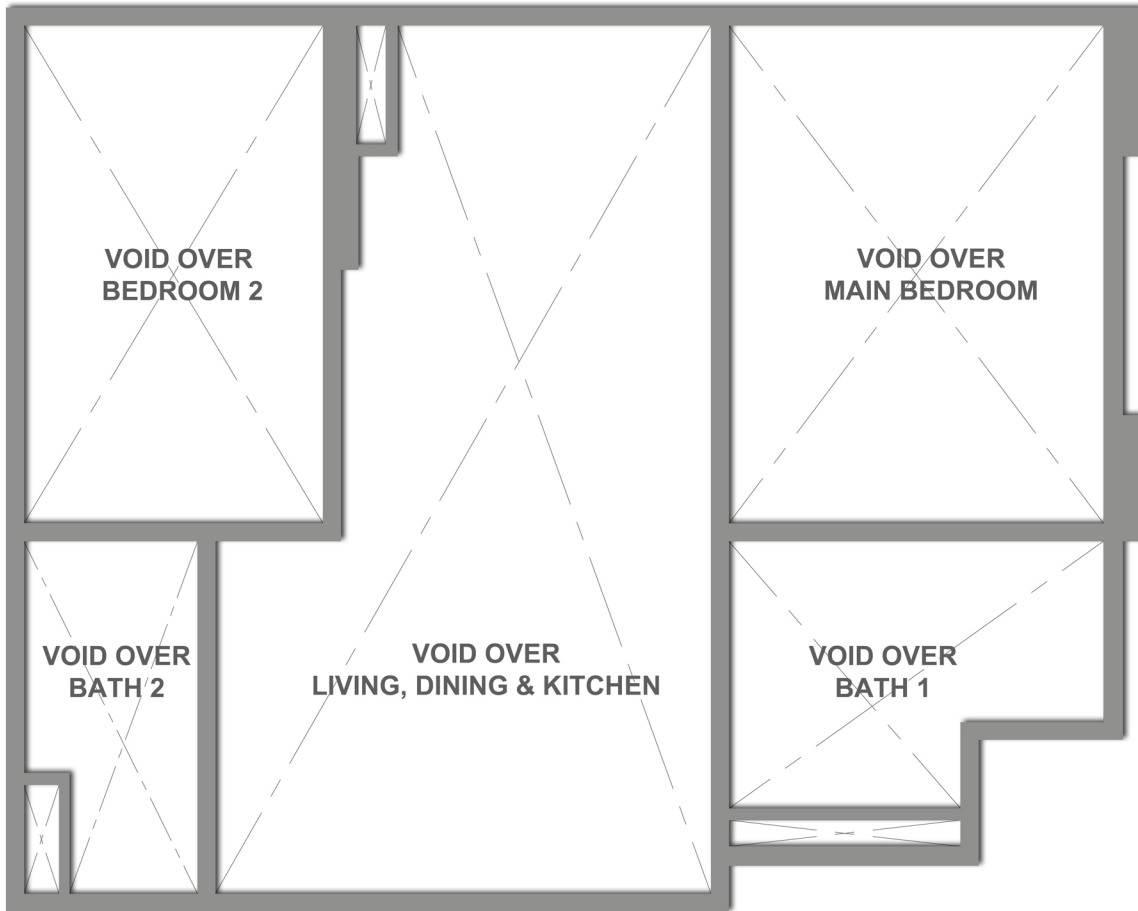

Floor Plan

scale 1 : 50 (A4 size)

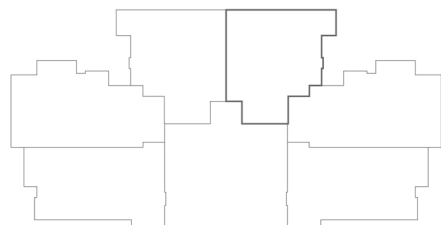

TYPE D2


2 BEDROOM - 61 SQM

#05-04



Floor Plan


scale 1 : 50 (A4 size)

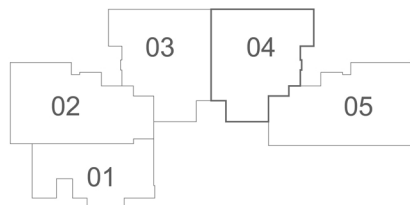

TYPE E


2 BEDROOM - 63 SQM

- #06-05
- #07-05
- #08-05
- #09-05
- #10-05
- #11-05
- #12-05
- #13-05

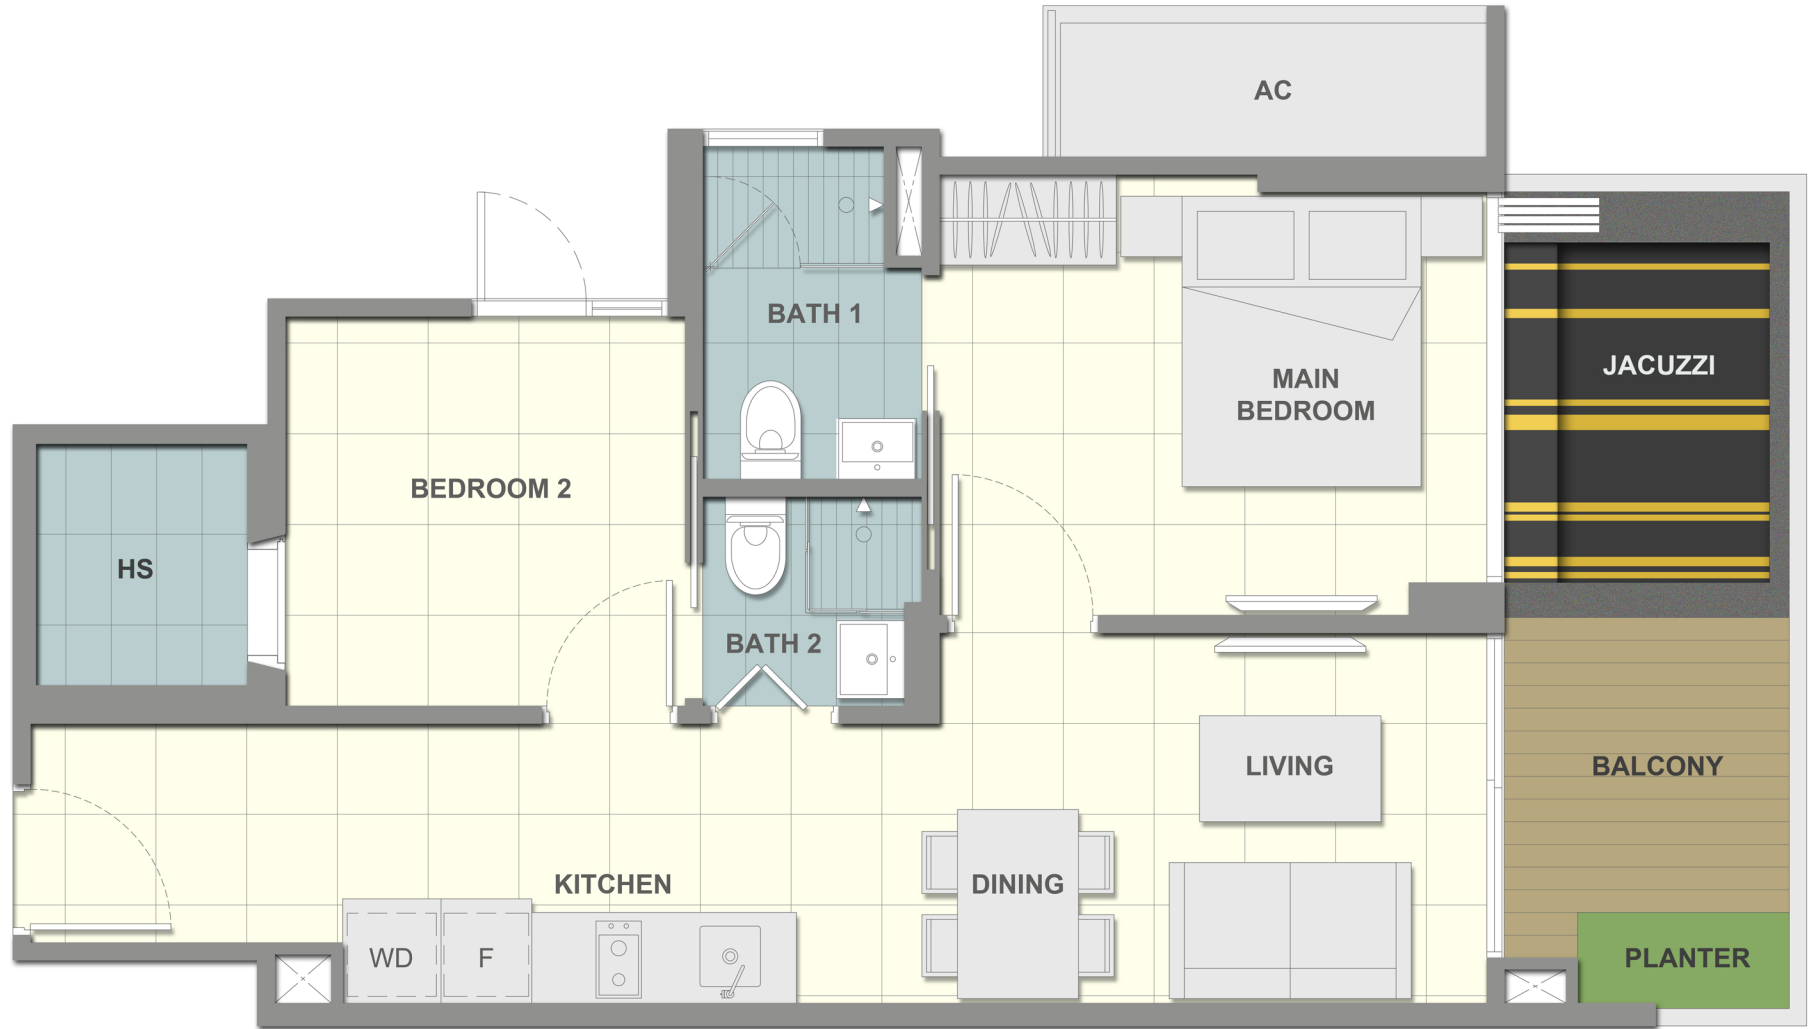

Floor Plan


scale 1 : 50 (A4 size)

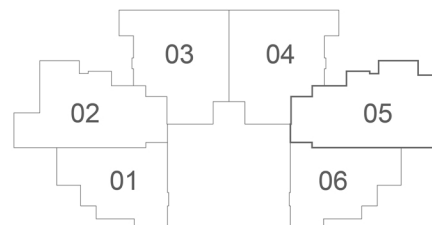

TYPE E1 LOWER STOREY


2 BEDROOM - 106 SQM

#24-05

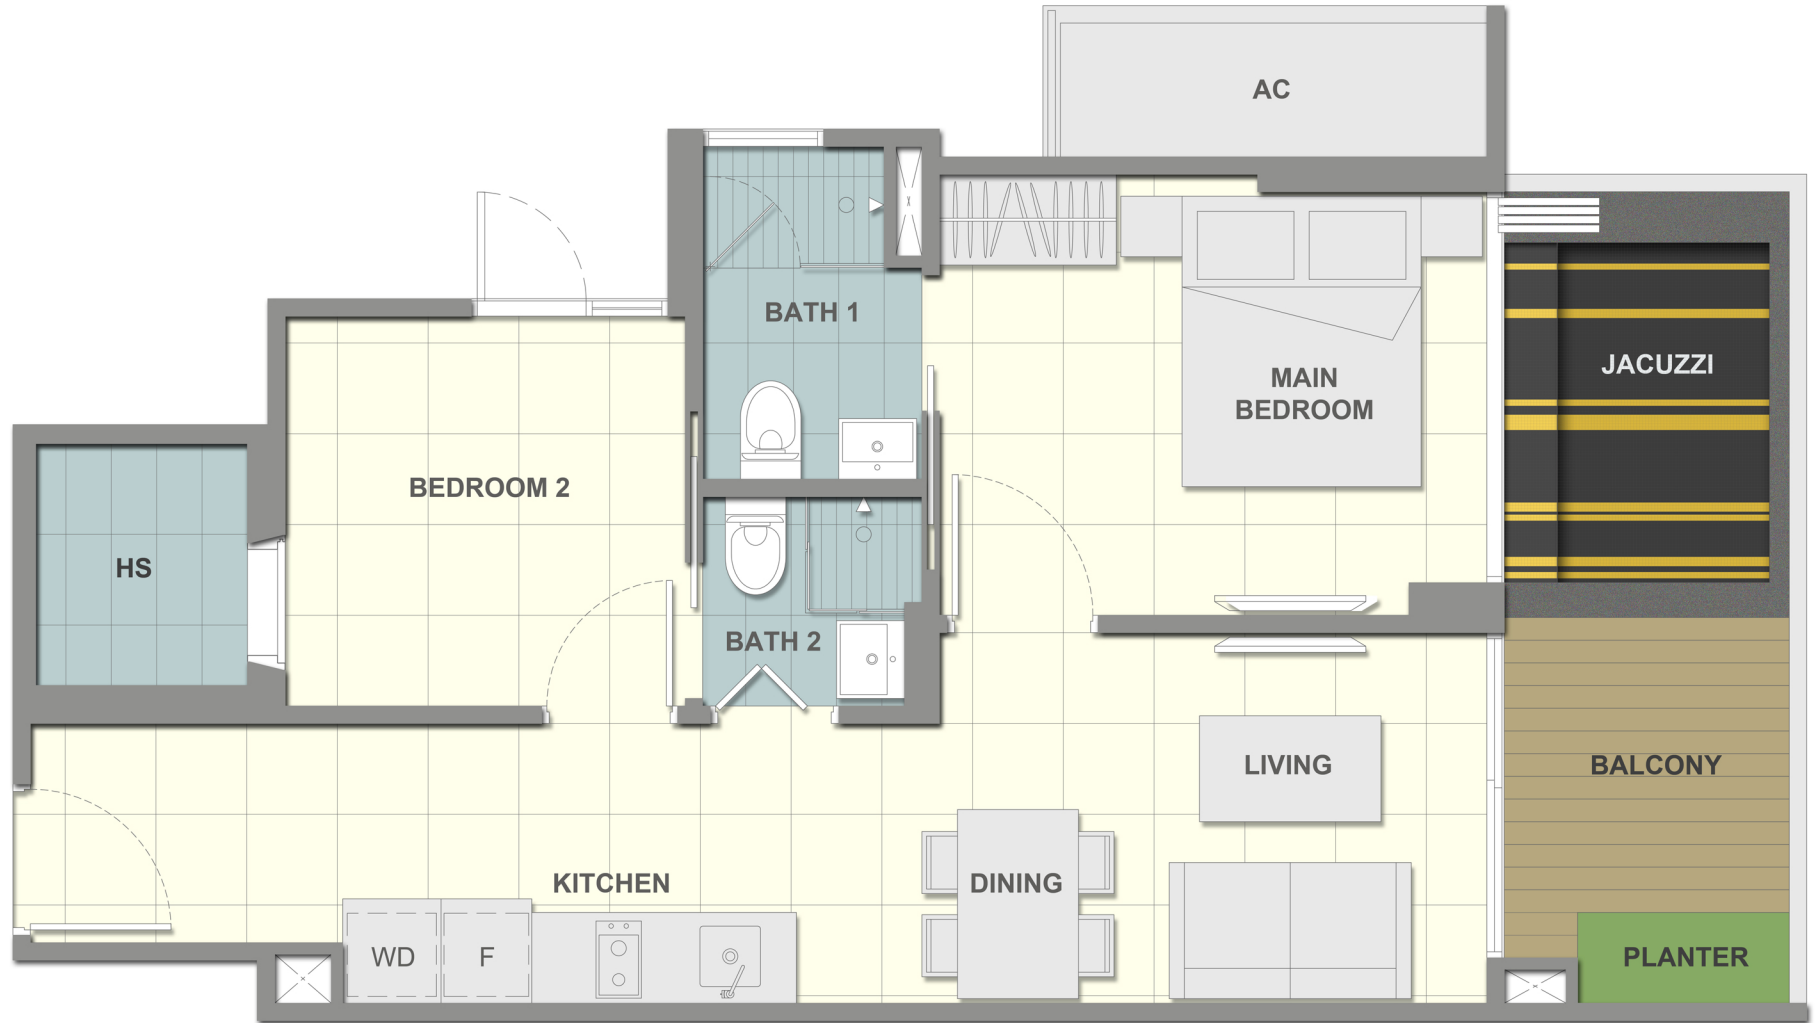

Floor Plan


scale 1 : 50 (A4 size)

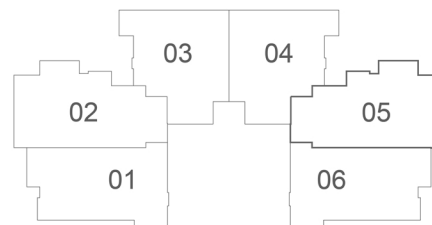

TYPE E1 UPPER STOREY


2 BEDROOM - 106 SQM

#24-05

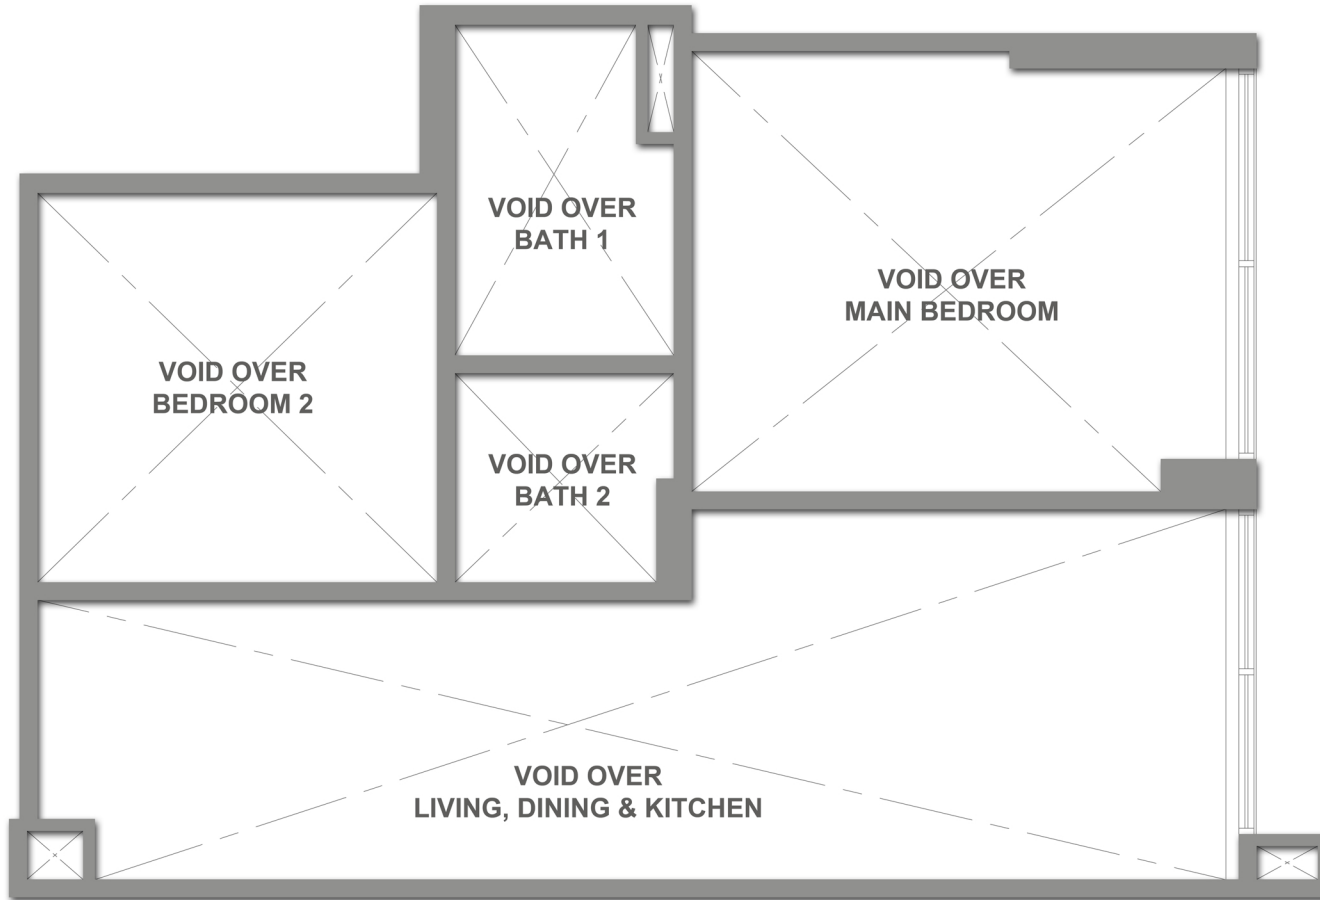


Floor Plan

scale 1 : 50 (A4 size)

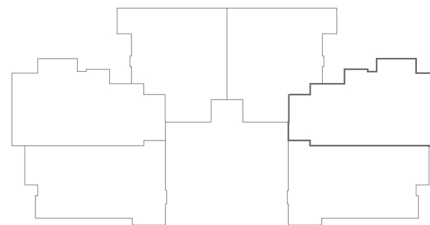


TYPE E2

2 BEDROOM - 65 SQM

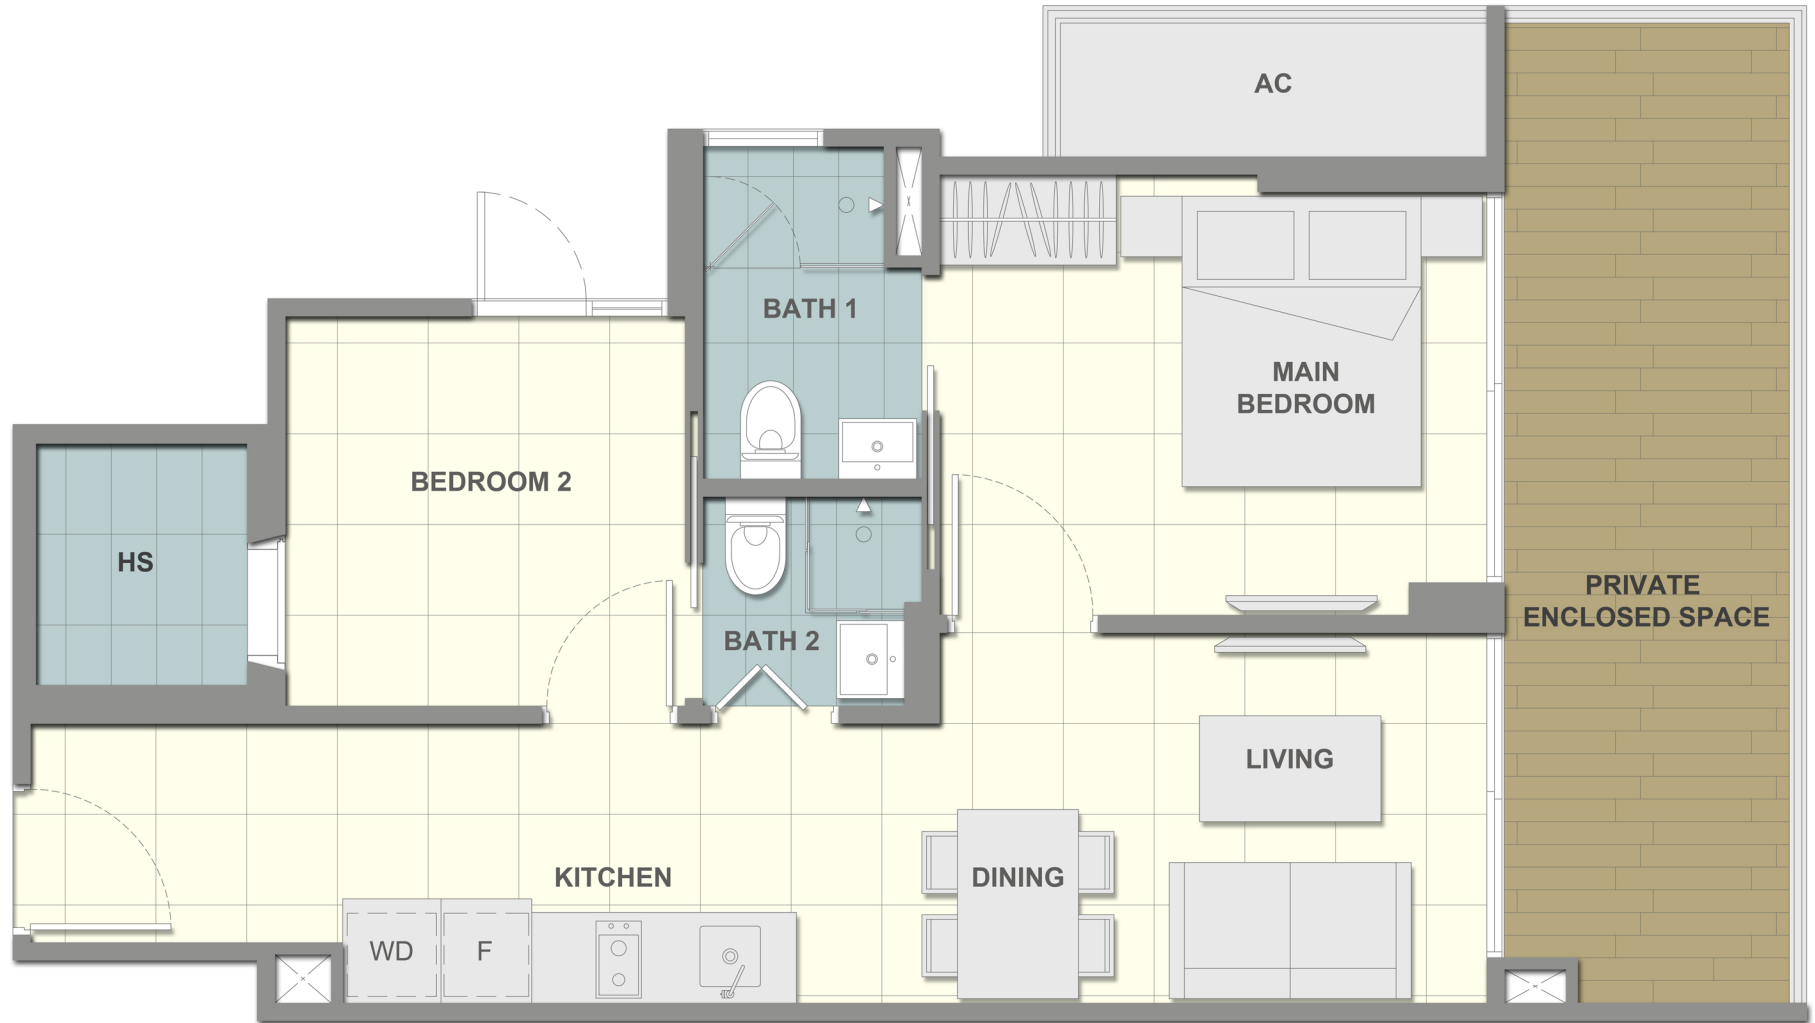

Floor Plan

scale 1 : 50 (A4 size)

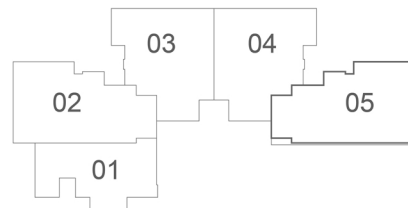


TYPE E3

2 BEDROOM - 63 SQM


#15-05
#16-05
#17-05
#18-05
#19-05

#21-05
#22-05
#23-05

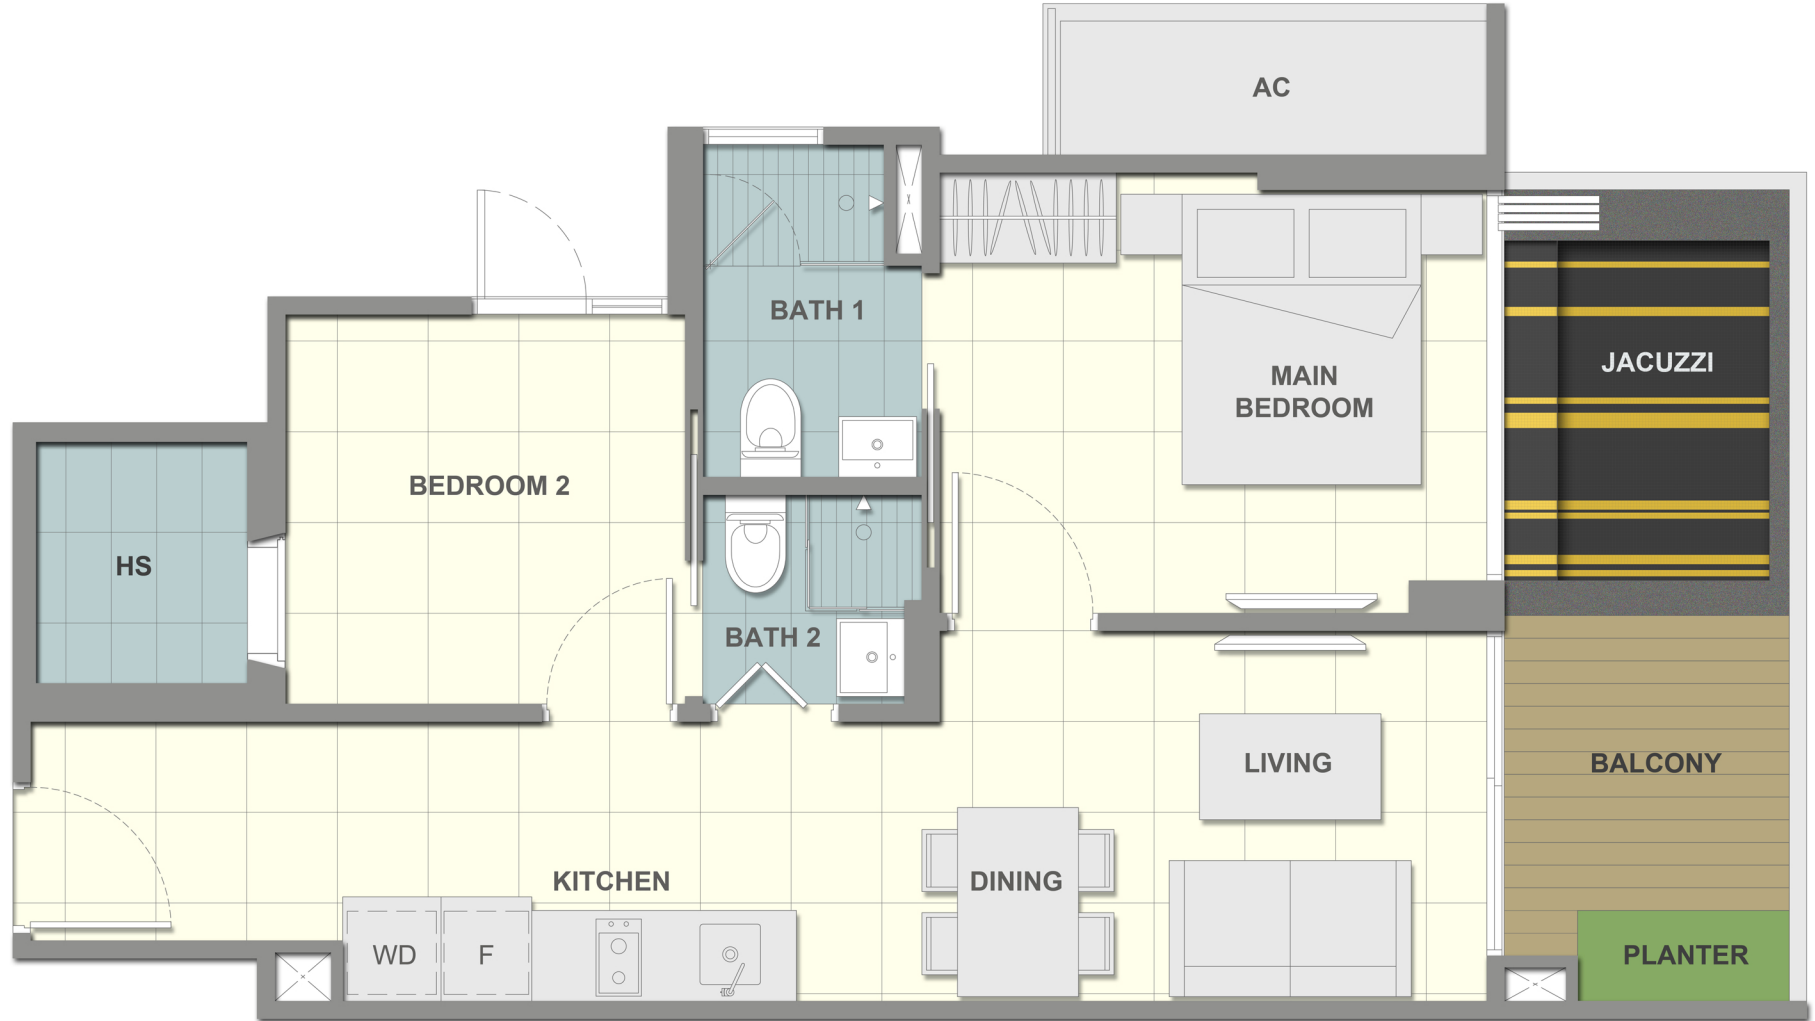

Floor Plan

scale 1 : 50 (A4 size)

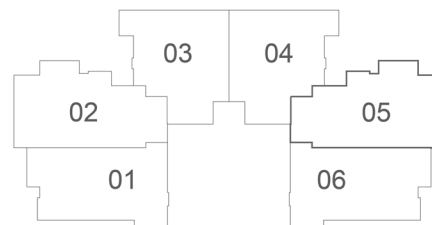

TYPE F

1 BEDROOM - 41 SQM

- #07-06
- #08-06
- #09-06
- #10-06
- #11-06
- #12-06
- #13-06



Floor Plan

scale 1 : 50 (A4 size)




TYPE F1

3 BEDROOM - 58 SQM


#15-06
#16-06
#17-06
#18-06
#19-06

#21-06
#22-06
#23-06

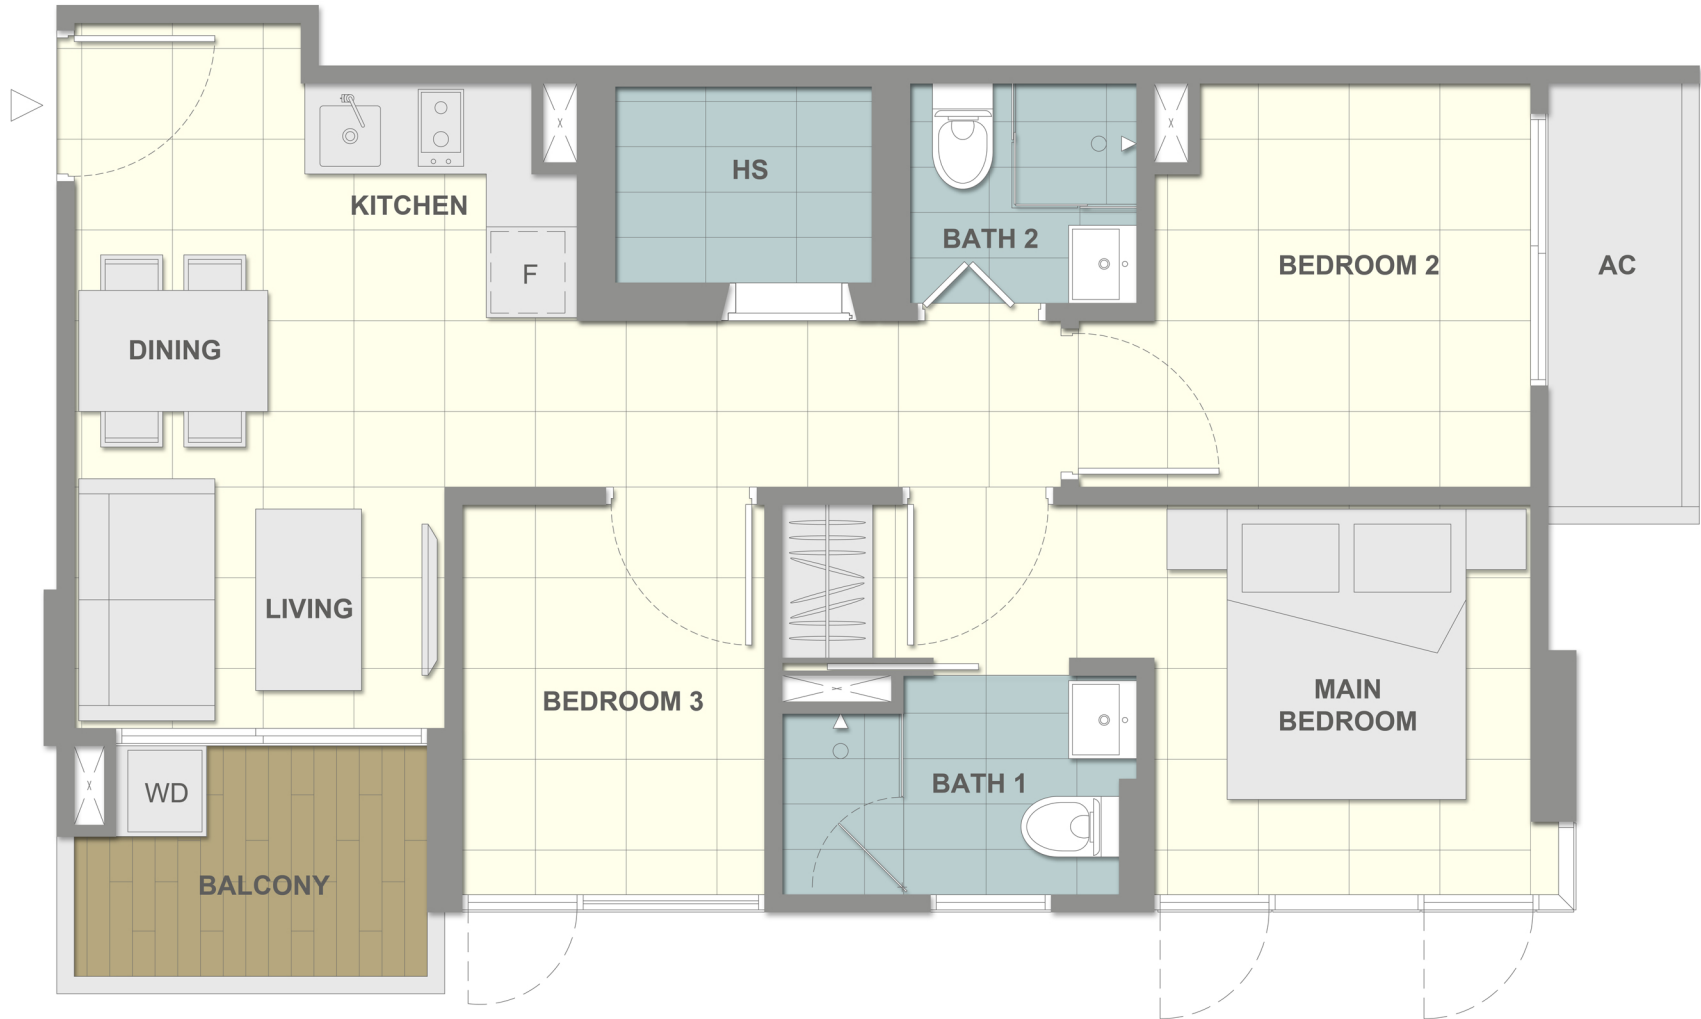

Floor Plan


scale 1 : 50 (A4 size)

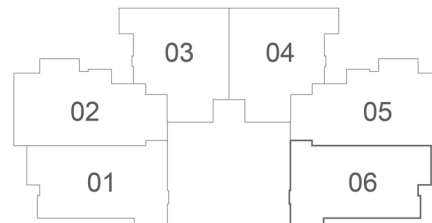

TYPE PH A UPPER STOREY


3 BEDROOM - 114 SQM

#24-01

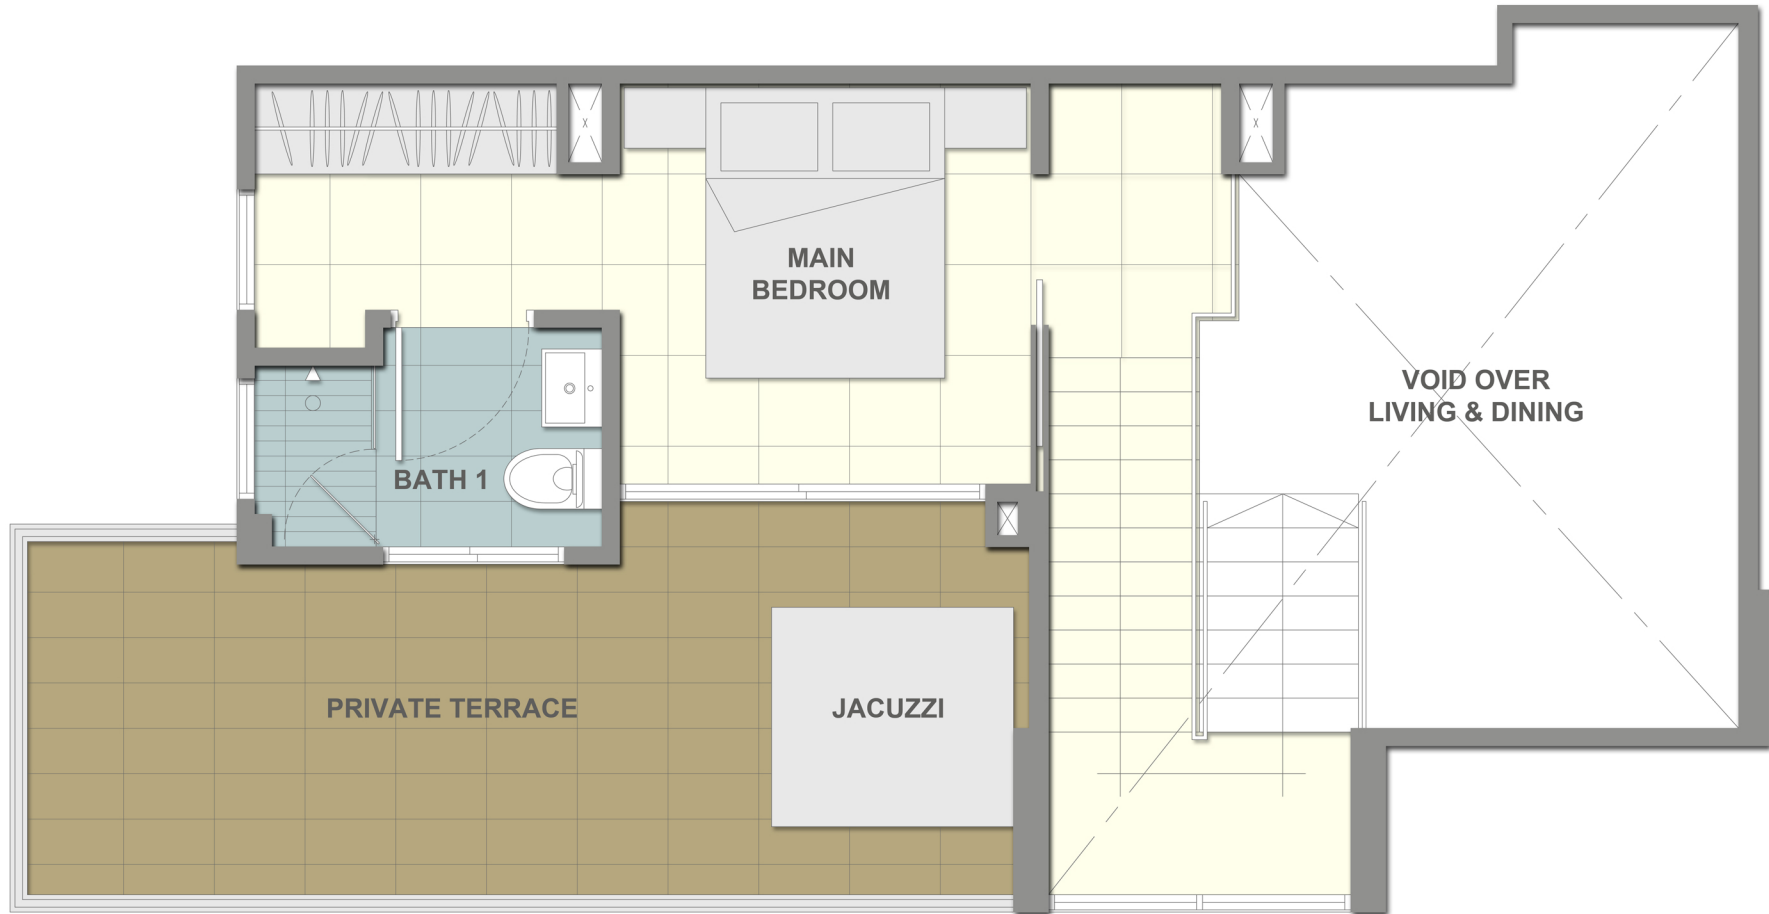

Floor Plan


scale 1 : 50 (A4 size)

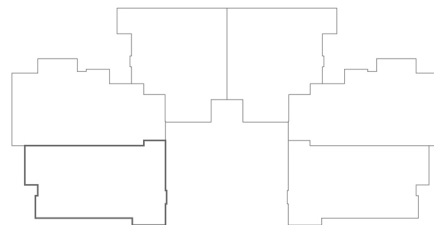

TYPE PH A LOWER STOREY


3 BEDROOM - 114 SQM

#24-01

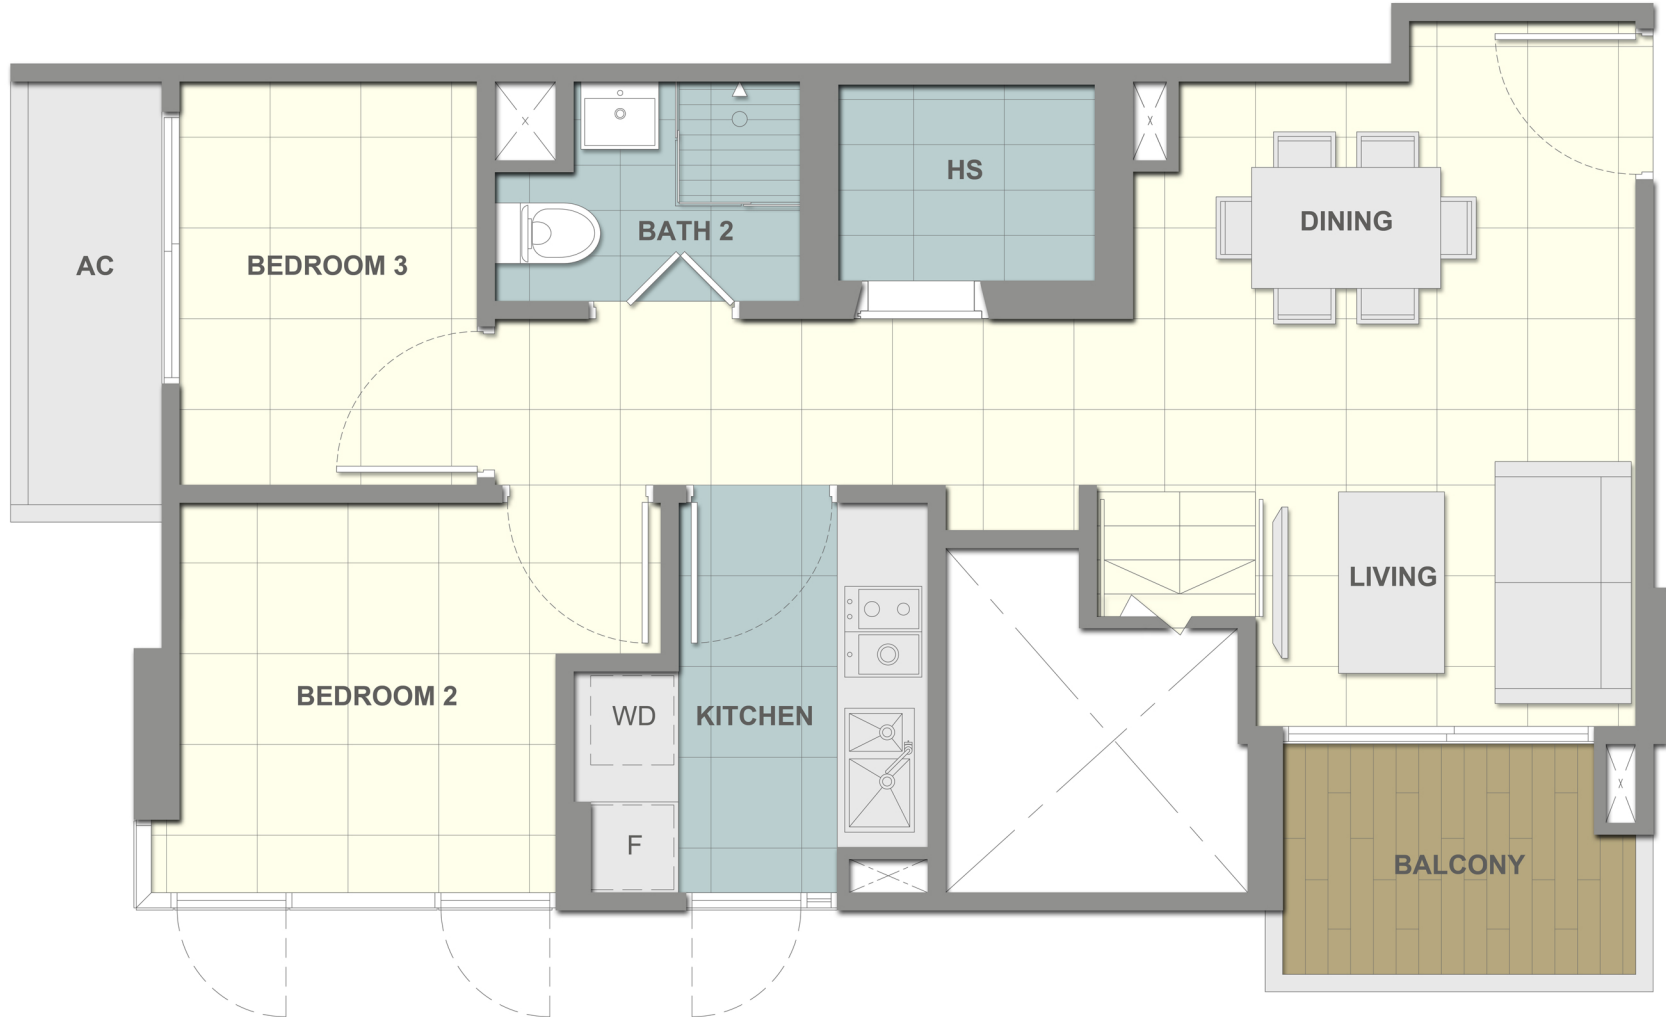

Floor Plan



scale 1 : 50 (A4 size)

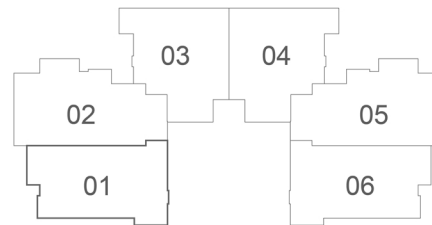

TYPE PHF UPPER STOREY


3 BEDROOM - 114 SQM

#24-06

 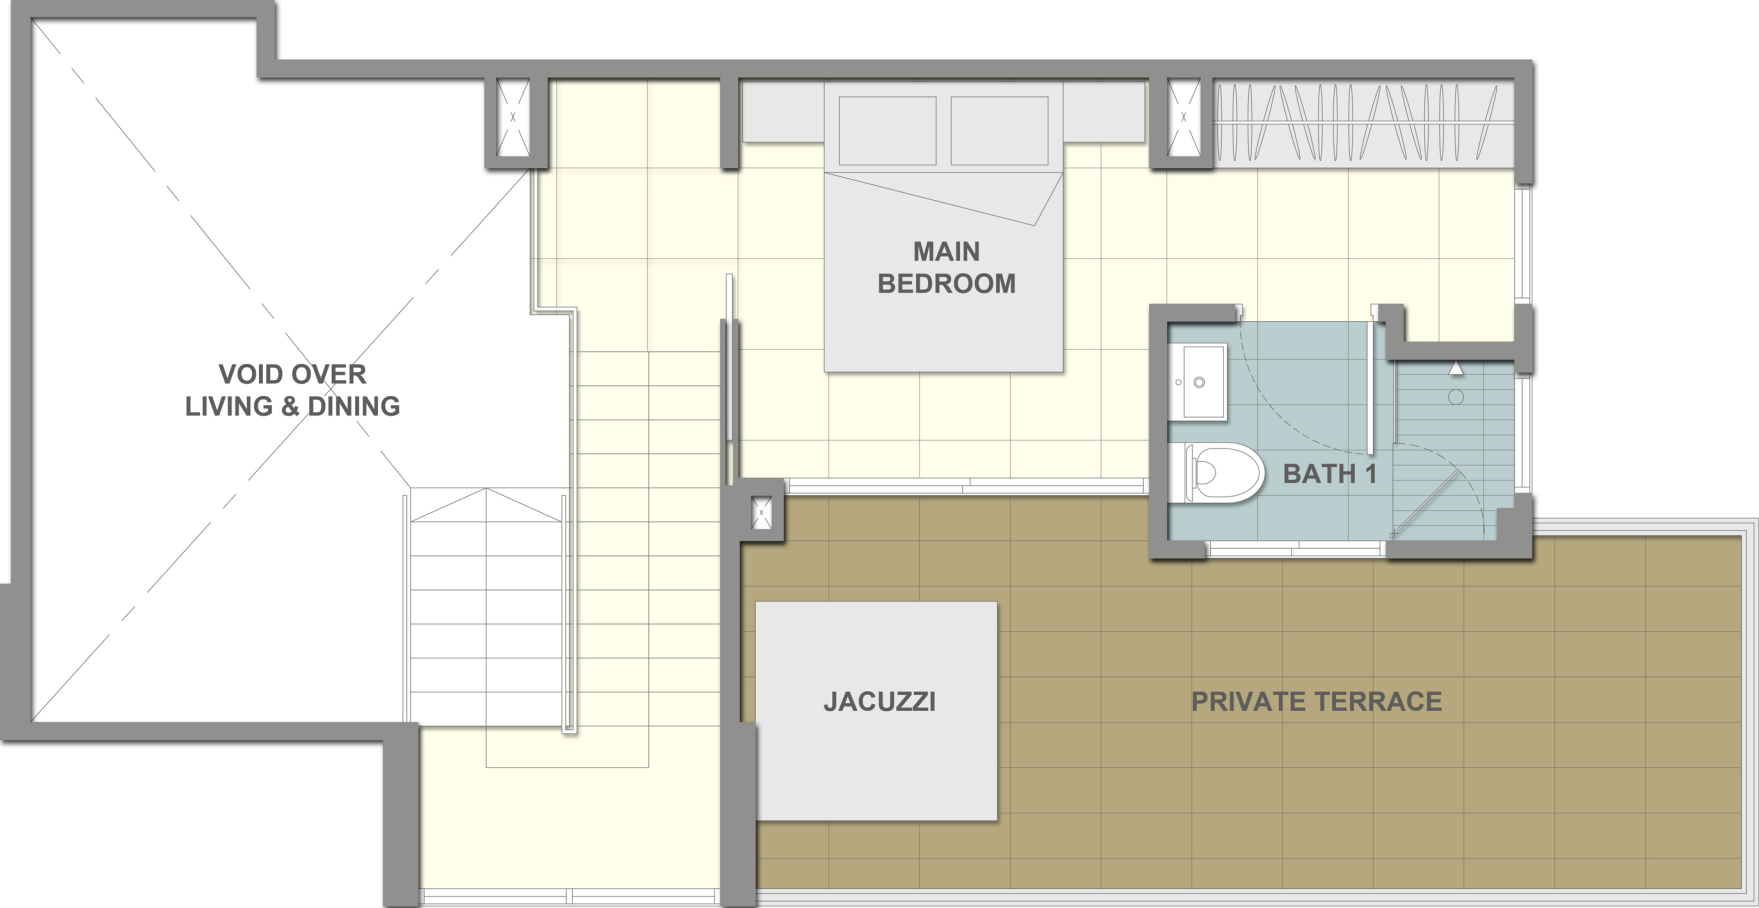

Floor Plan

scale 1 : 50 (A4 size)


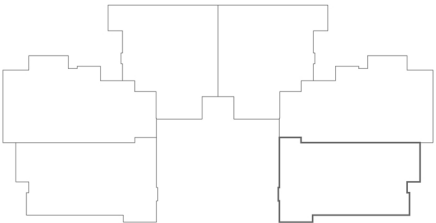


TYPE PH F LOWER STOREY

3 BEDROOM - 114 SQM

#24-06

ENTRY

 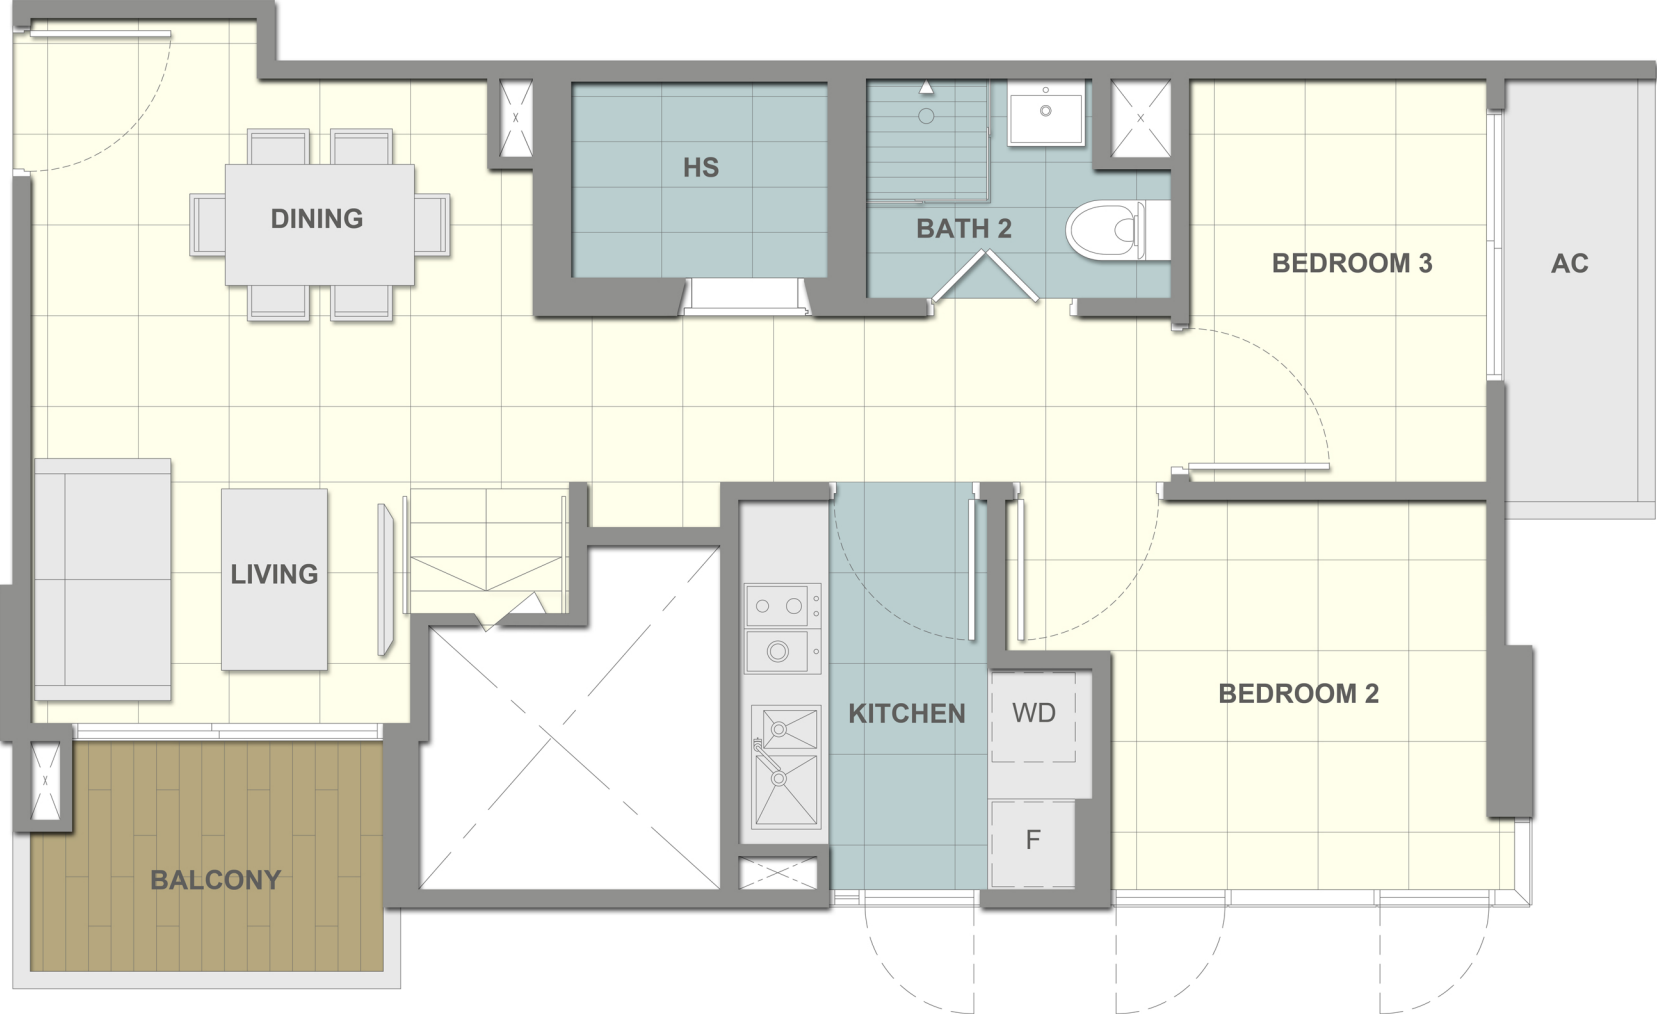

Floor Plan

scale 1 : 50 (A4 size)

