


SKYLINE @ ORCHARD BOULEVARD

UNIT #04-02

TYPE A

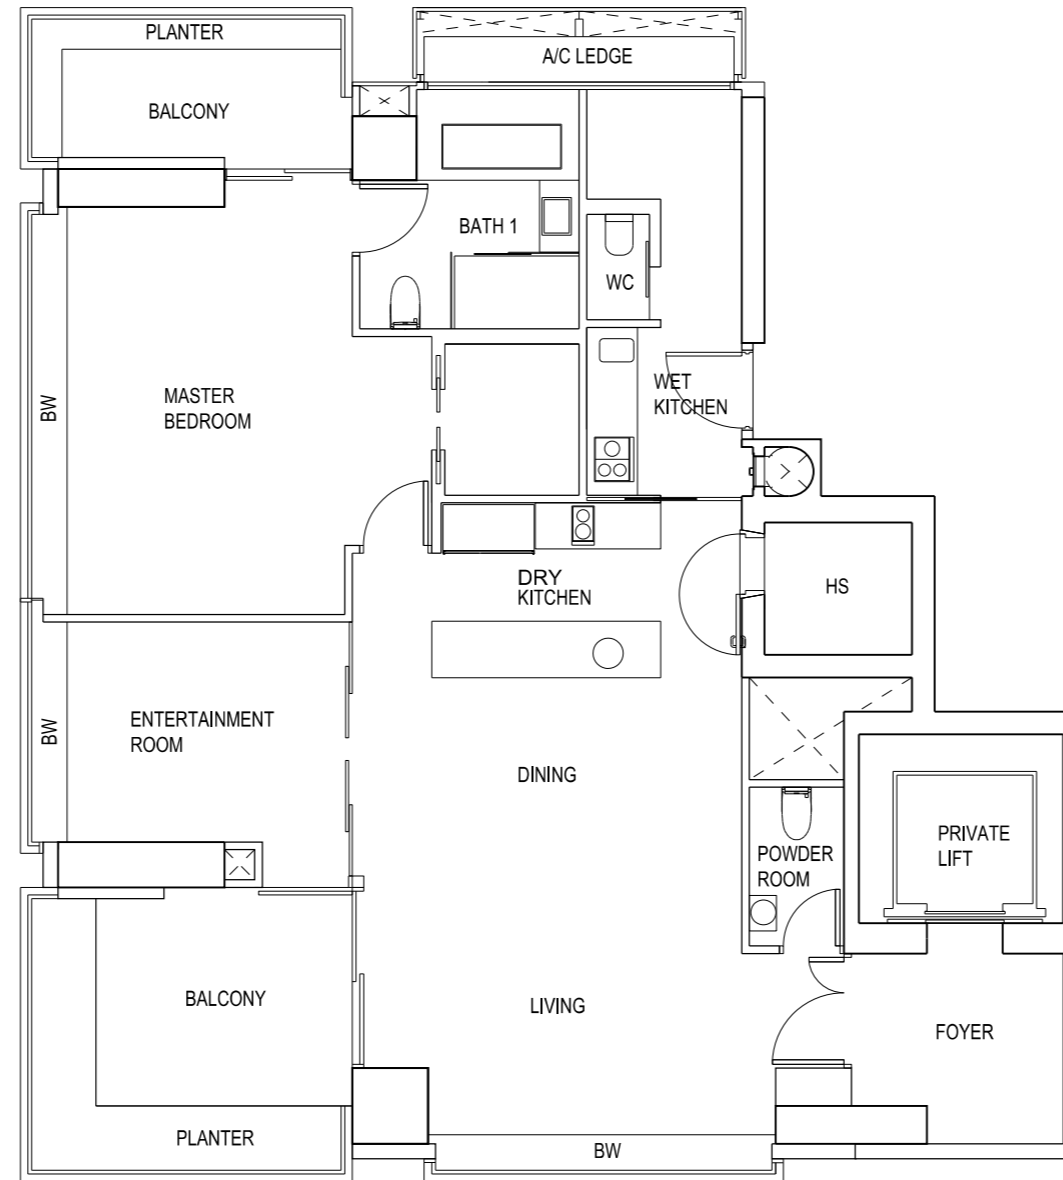


SCALE 1:100



BP NO: A1273-00011-2008
APPROVED DATE: BP 01 - 27 APR 2010
BP 02 - 09 JUN 2010

The above plan is subject to any amendments as may be approved by the relevant authorities.

KEY PLAN 

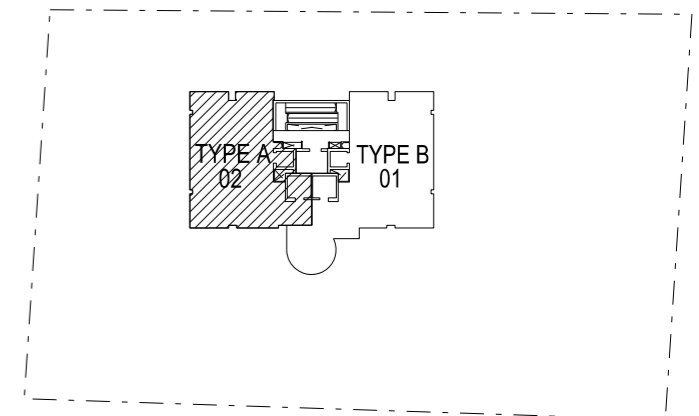


THIS KEY PLAN IS NOT TO SCALE

SKYLINE @ ORCHARD BOULEVARD

UNIT #04-01

TYPE B

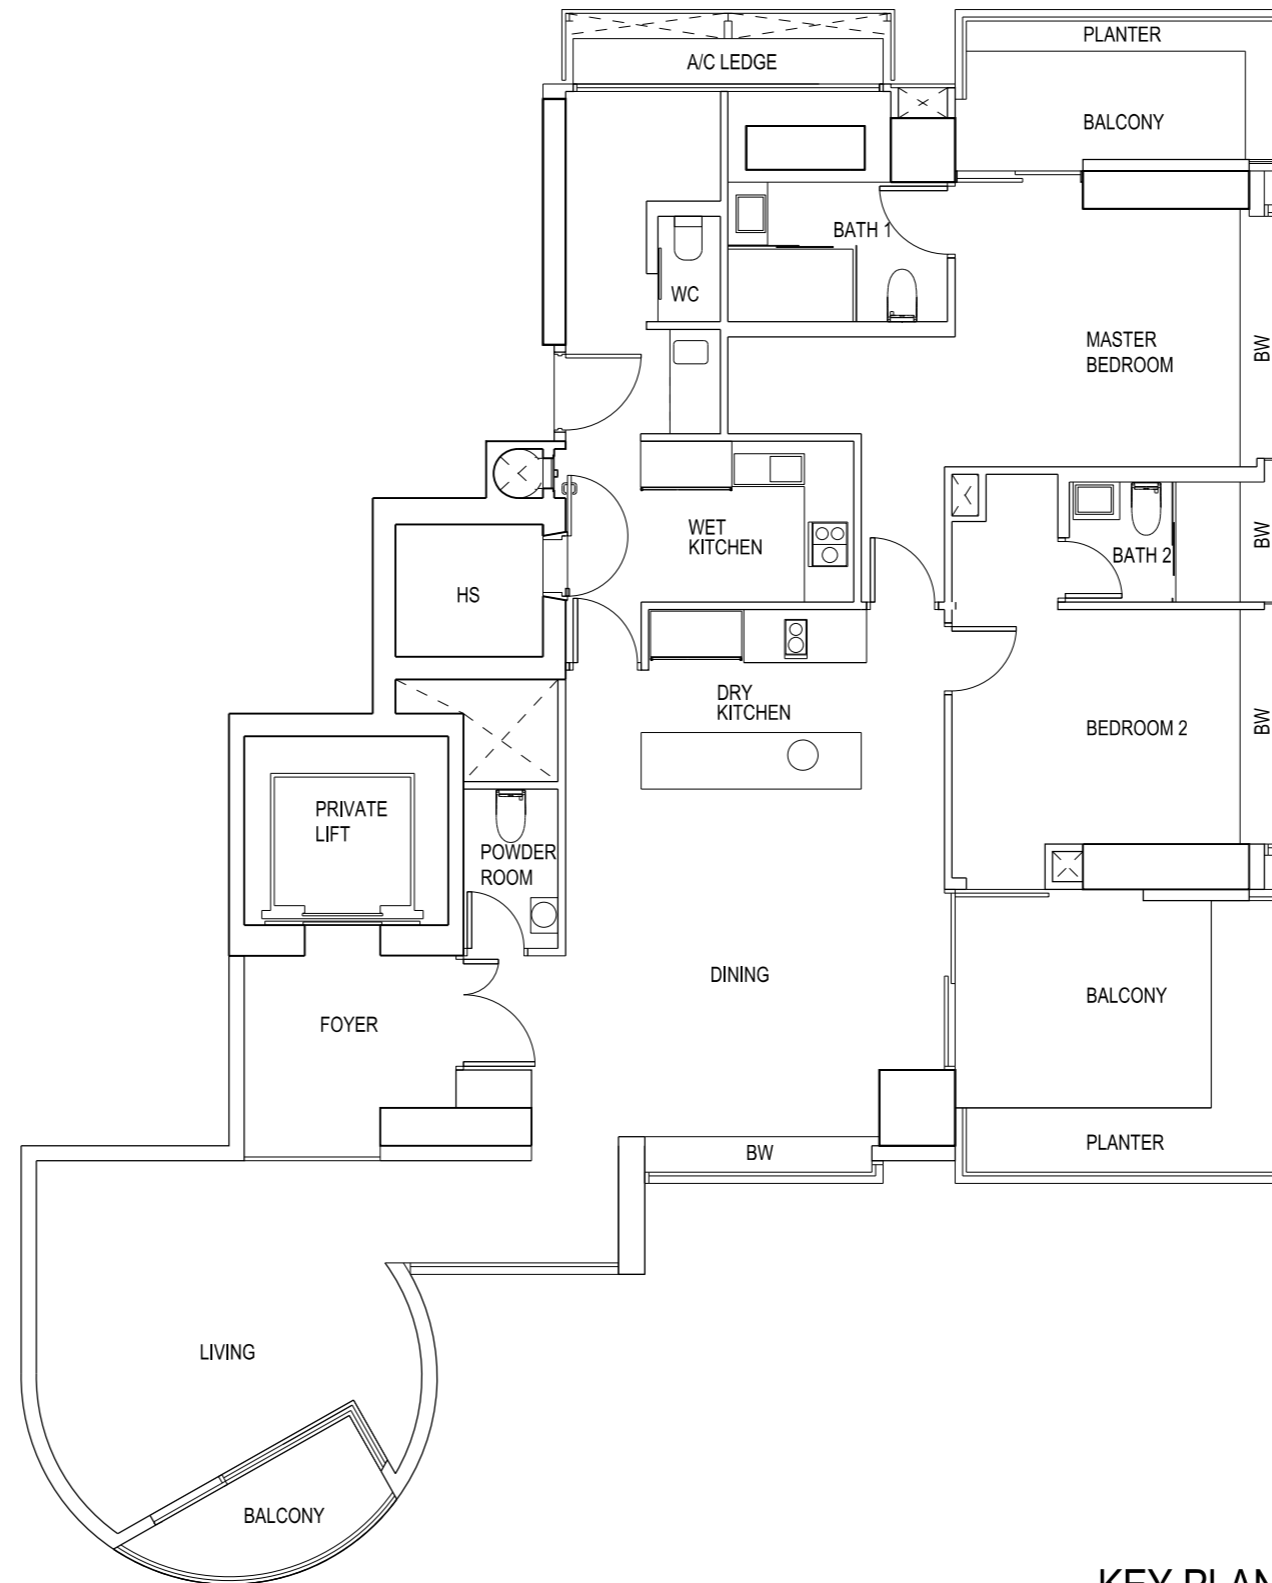


SCALE 1:100



BP NO: A1273-00011-2008
APPROVED DATE: BP 01 - 27 APR 2010
BP 02 - 09 JUN 2010

The above plan is subject to any amendments as may be approved by the relevant authorities.

KEY PLAN

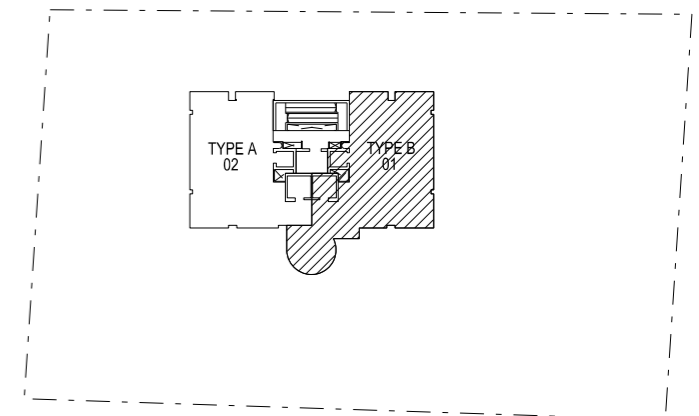


THIS KEY PLAN IS NOT TO SCALE

SKYLINE @ ORCHARD BOULEVARD

UNIT #05-01

TYPE B

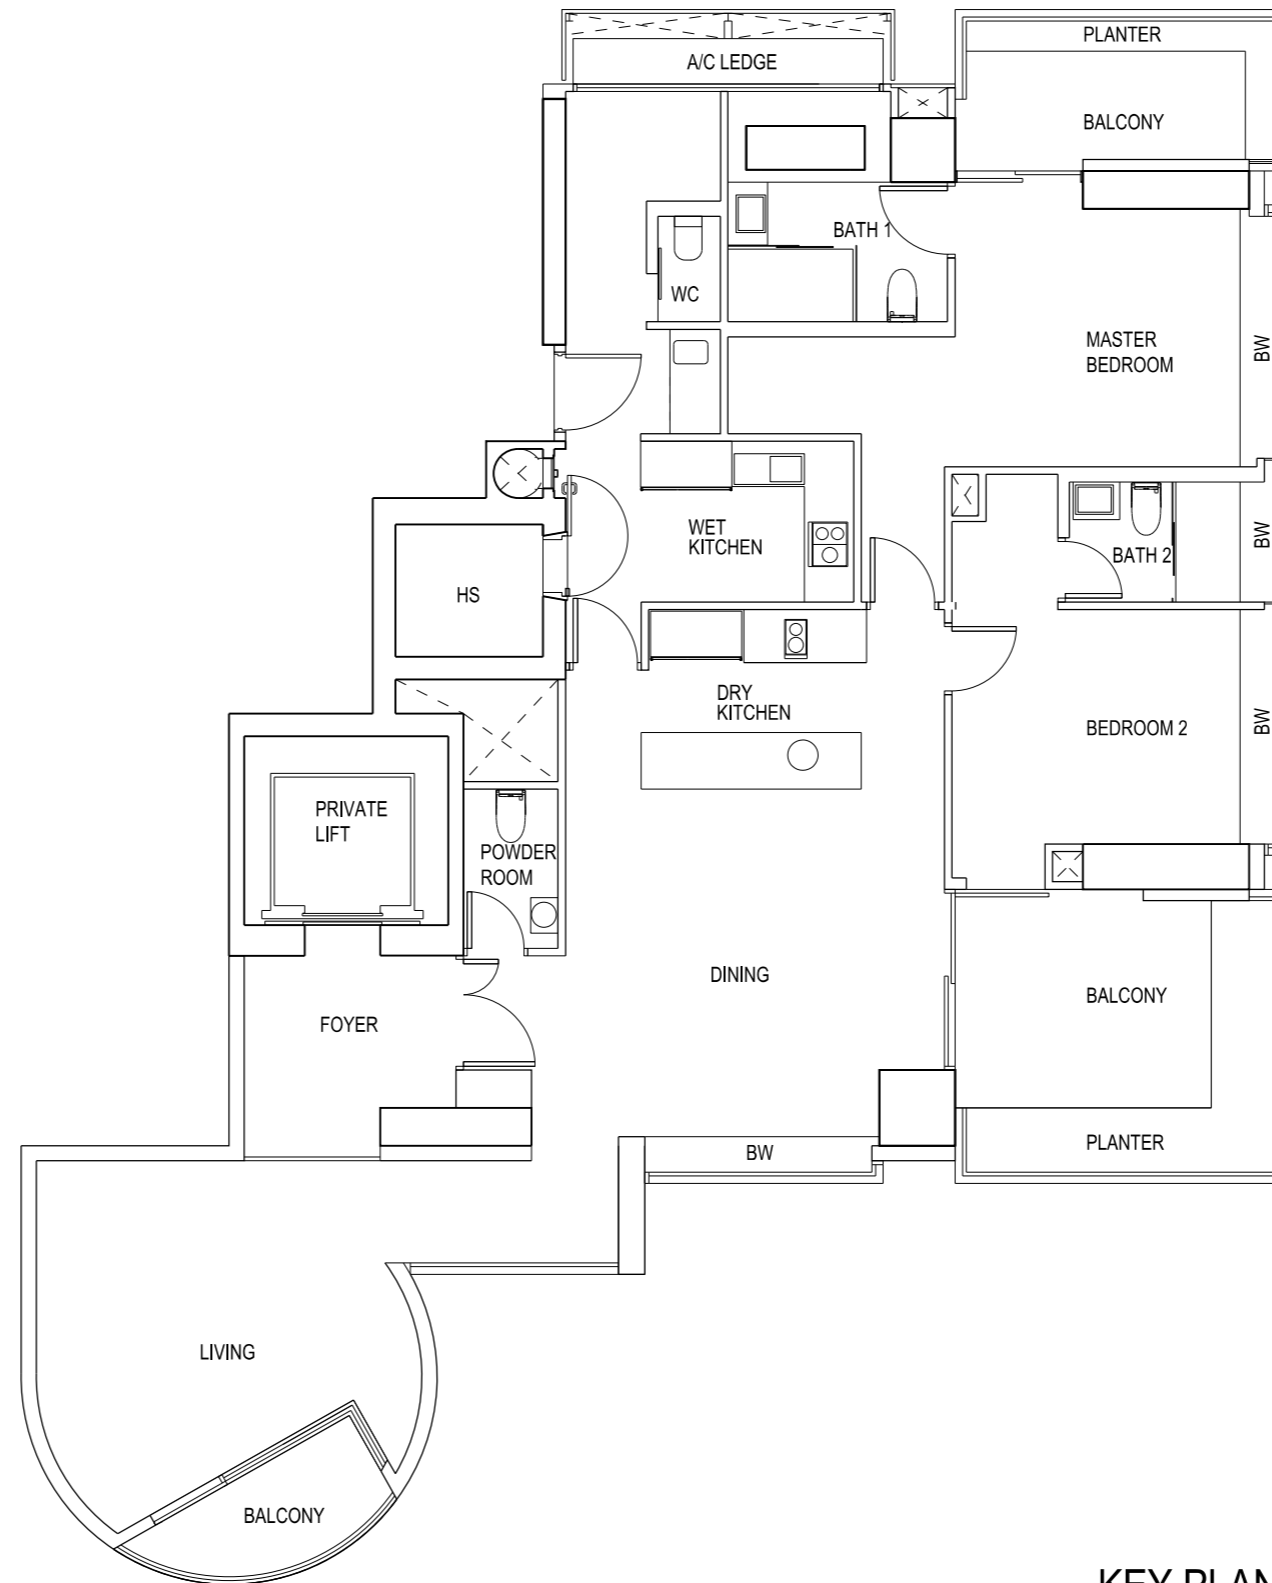


SCALE 1:100



BP NO: A1273-00011-2008
APPROVED DATE: BP 01 - 27 APR 2010
BP 02 - 09 JUN 2010

The above plan is subject to any amendments as may be approved by the relevant authorities.

KEY PLAN 

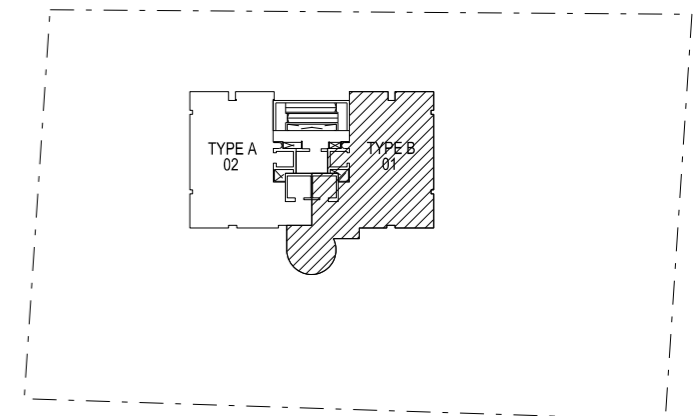


THIS KEY PLAN IS NOT TO SCALE

SKYLINE @ ORCHARD BOULEVARD

UNIT #06-01

TYPE B

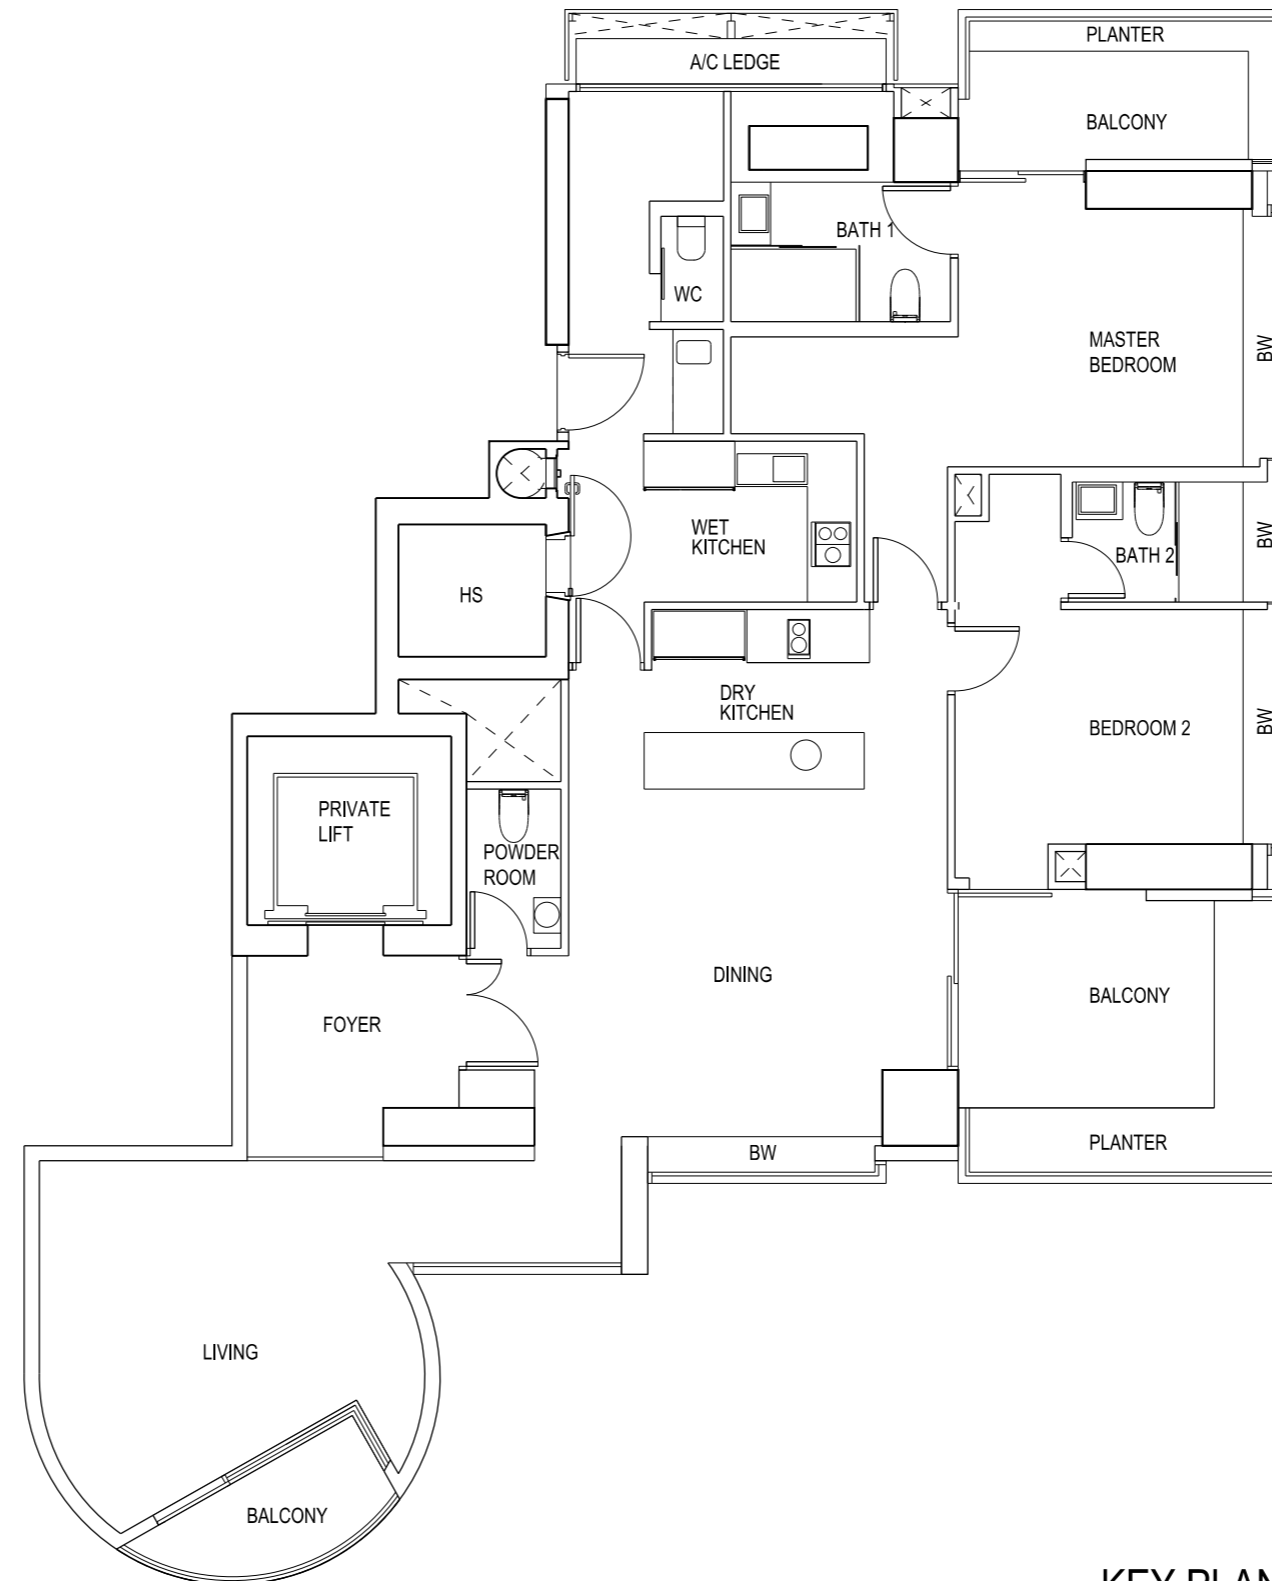


SCALE 1:100



BP NO: A1273-00011-2008
APPROVED DATE: BP 01 - 27 APR 2010
BP 02 - 09 JUN 2010

The above plan is subject to any amendments as may be approved by the relevant authorities.

KEY PLAN

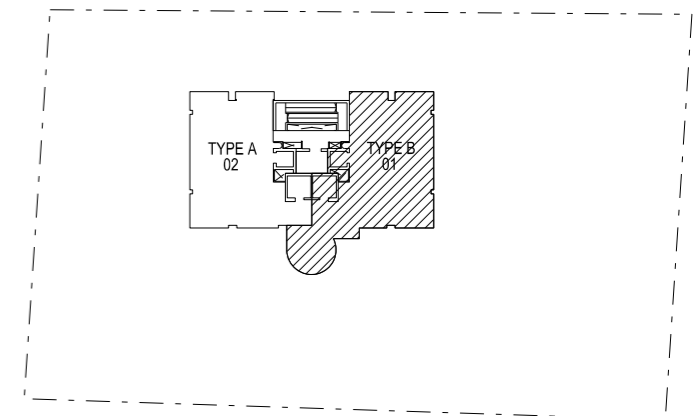


THIS KEY PLAN IS NOT TO SCALE

SKYLINE @ ORCHARD BOULEVARD

UNIT #07-01

TYPE B

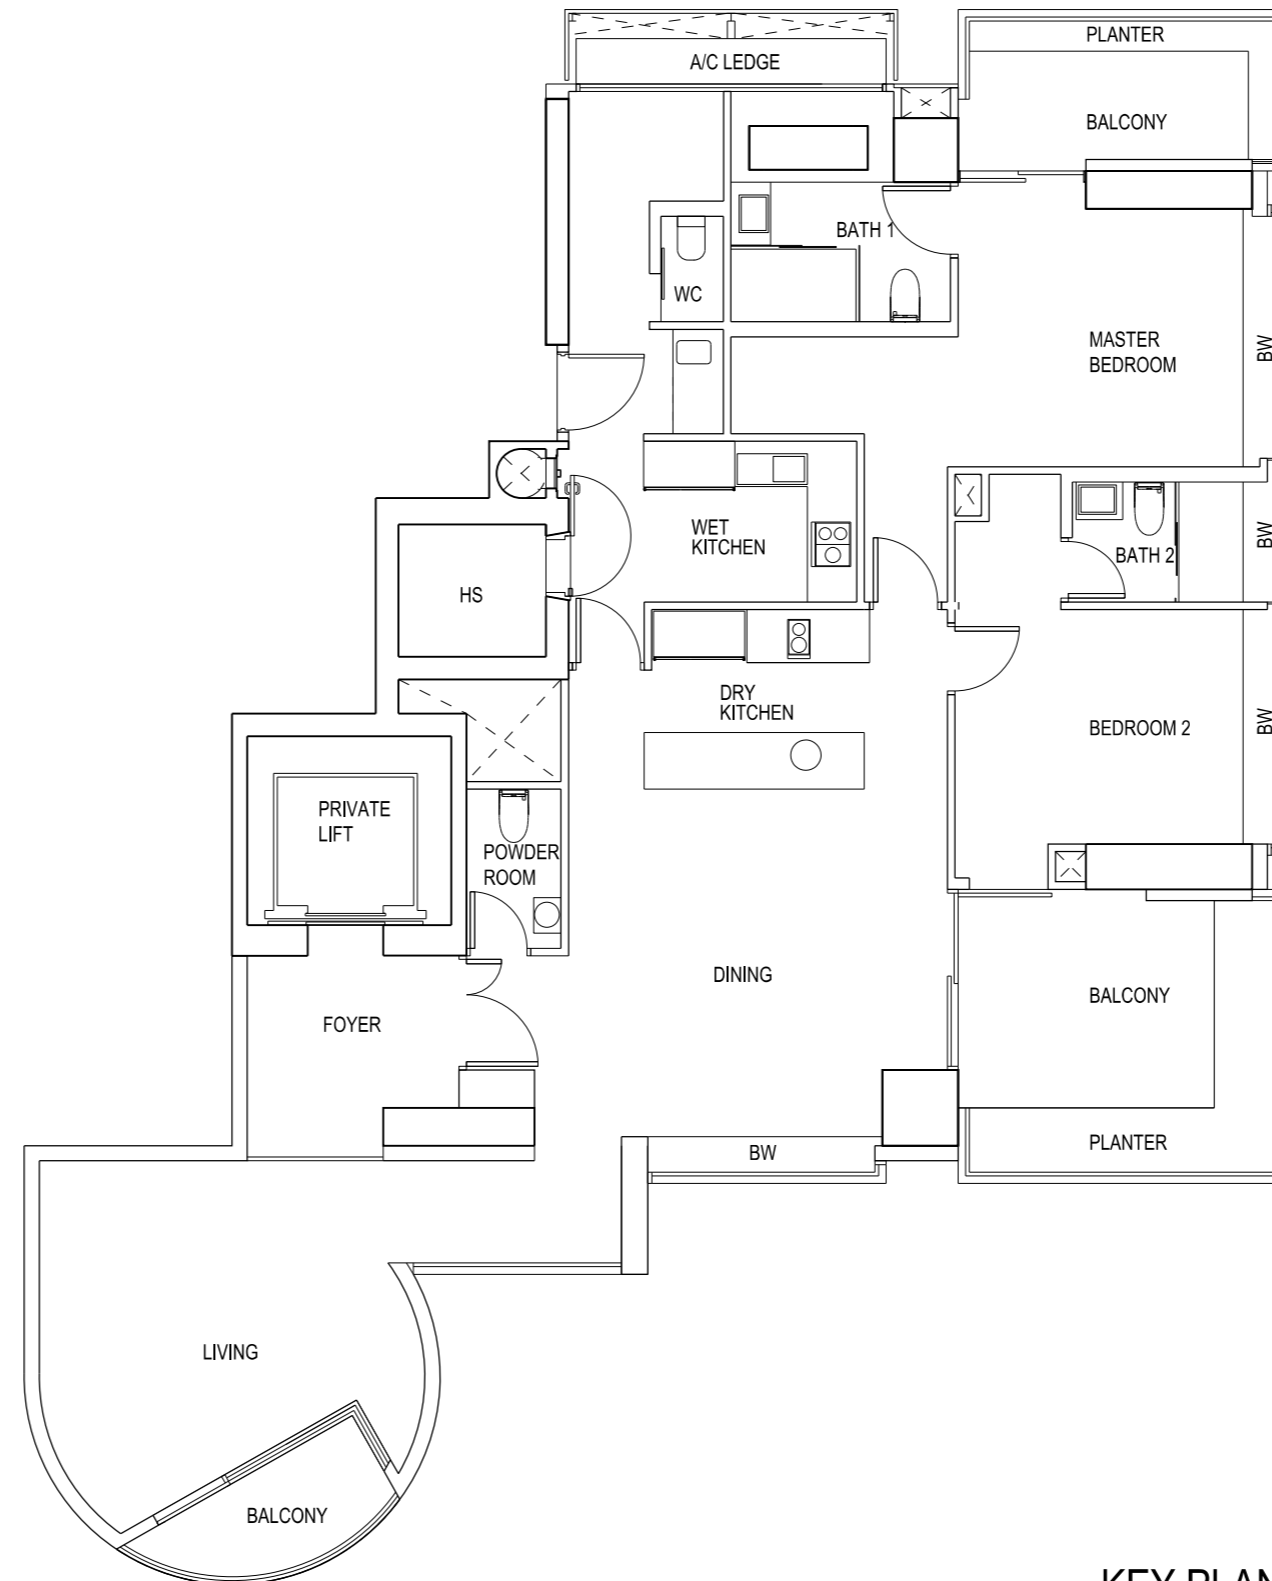


SCALE 1:100



BP NO: A1273-00011-2008
APPROVED DATE: BP 01 - 27 APR 2010
BP 02 - 09 JUN 2010

The above plan is subject to any amendments as may be approved by the relevant authorities.

KEY PLAN

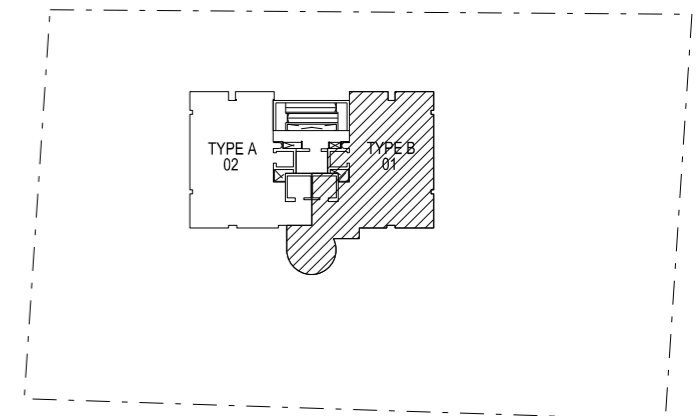


THIS KEY PLAN IS NOT TO SCALE

SKYLINE @ ORCHARD BOULEVARD

UNIT #08-01

TYPE B

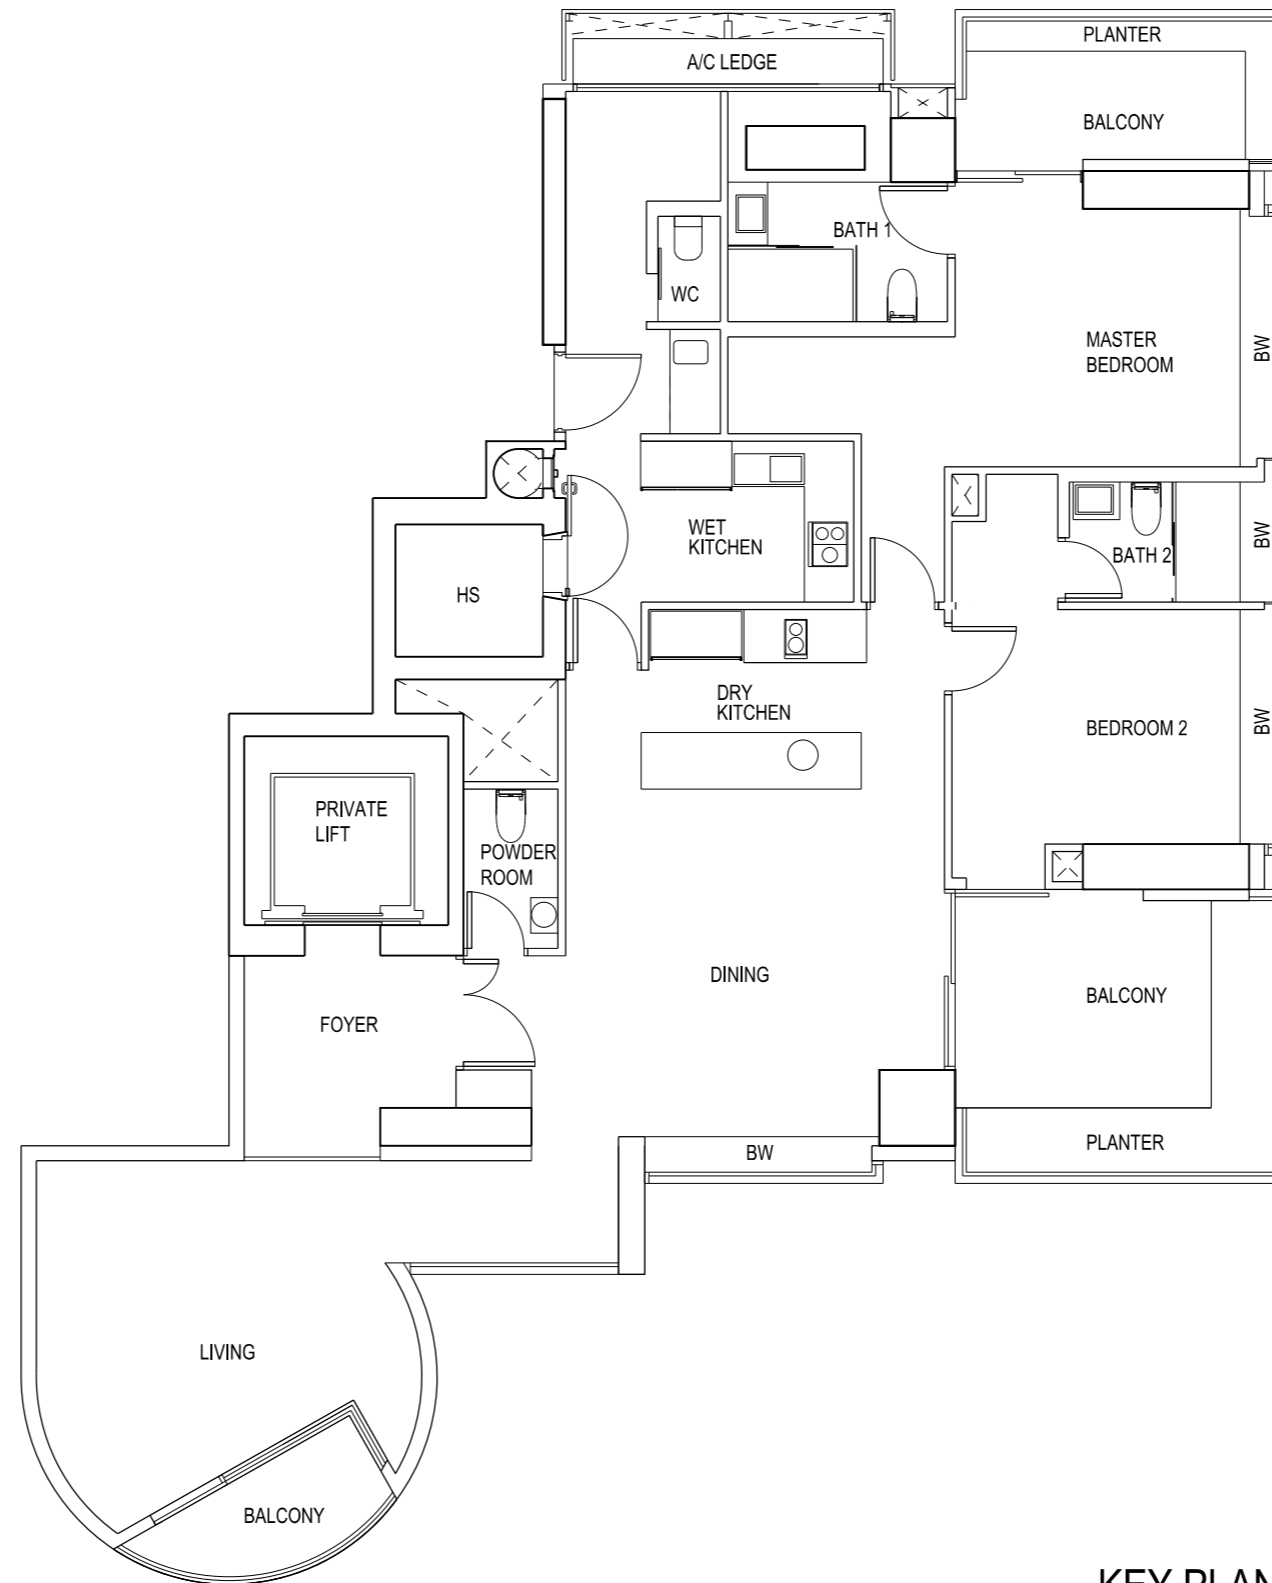


SCALE 1:100



BP NO: A1273-00011-2008
APPROVED DATE: BP 01 - 27 APR 2010
BP 02 - 09 JUN 2010

The above plan is subject to any amendments as may be approved by the relevant authorities.

KEY PLAN

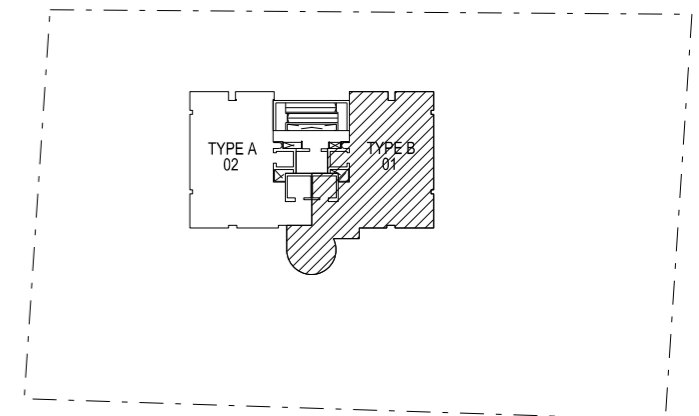


THIS KEY PLAN IS NOT TO SCALE

SKYLINE @ ORCHARD BOULEVARD

UNIT #09-01

TYPE B

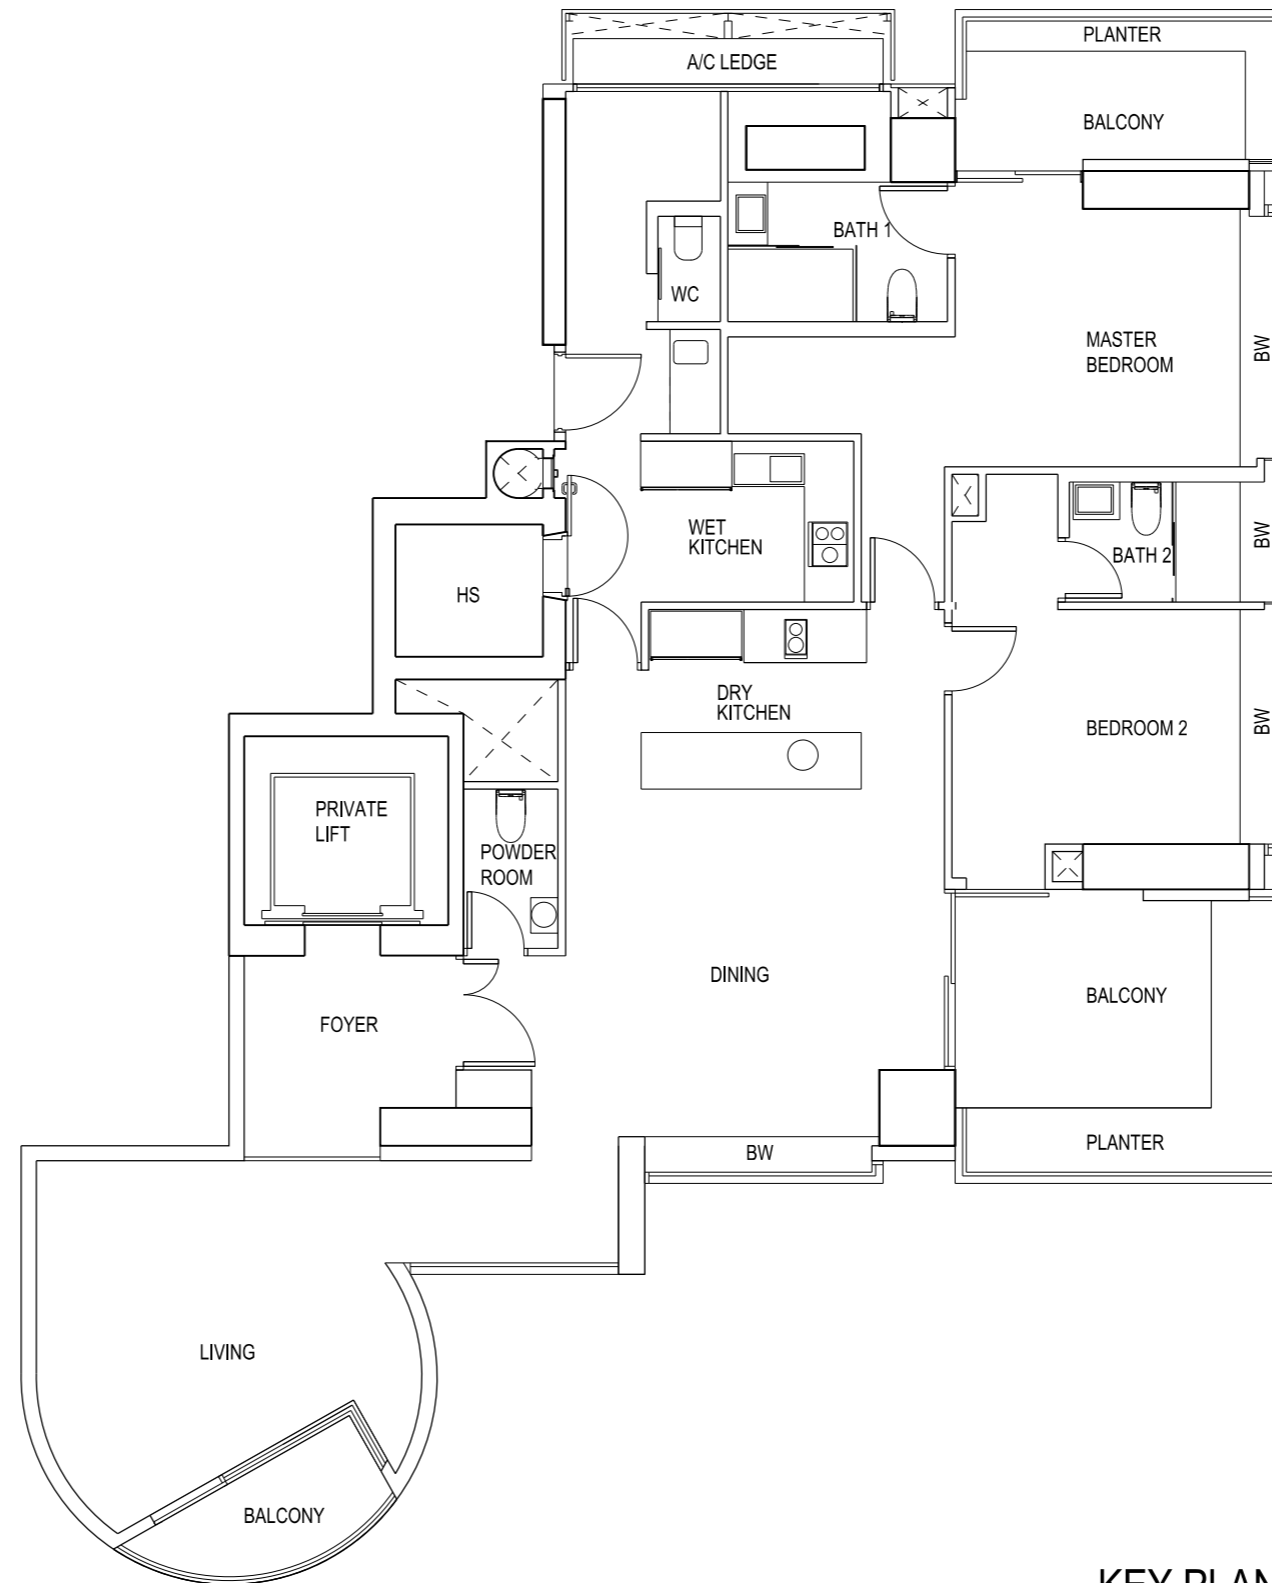


SCALE 1:100



BP NO: A1273-00011-2008
APPROVED DATE: BP 01 - 27 APR 2010
BP 02 - 09 JUN 2010

The above plan is subject to any amendments as may be approved by the relevant authorities.

KEY PLAN

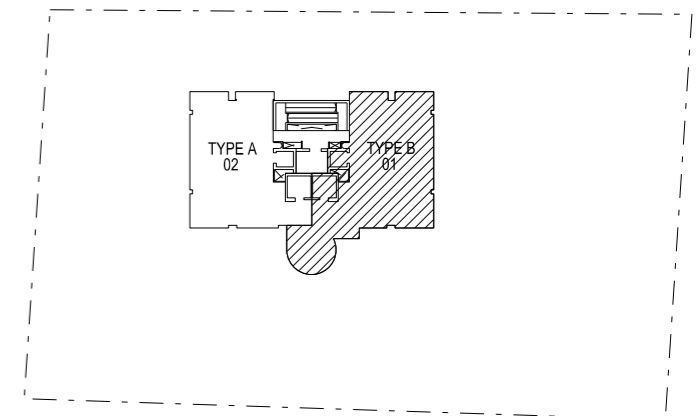


THIS KEY PLAN IS NOT TO SCALE

SKYLINE @ ORCHARD BOULEVARD

UNIT #10-01

TYPE B

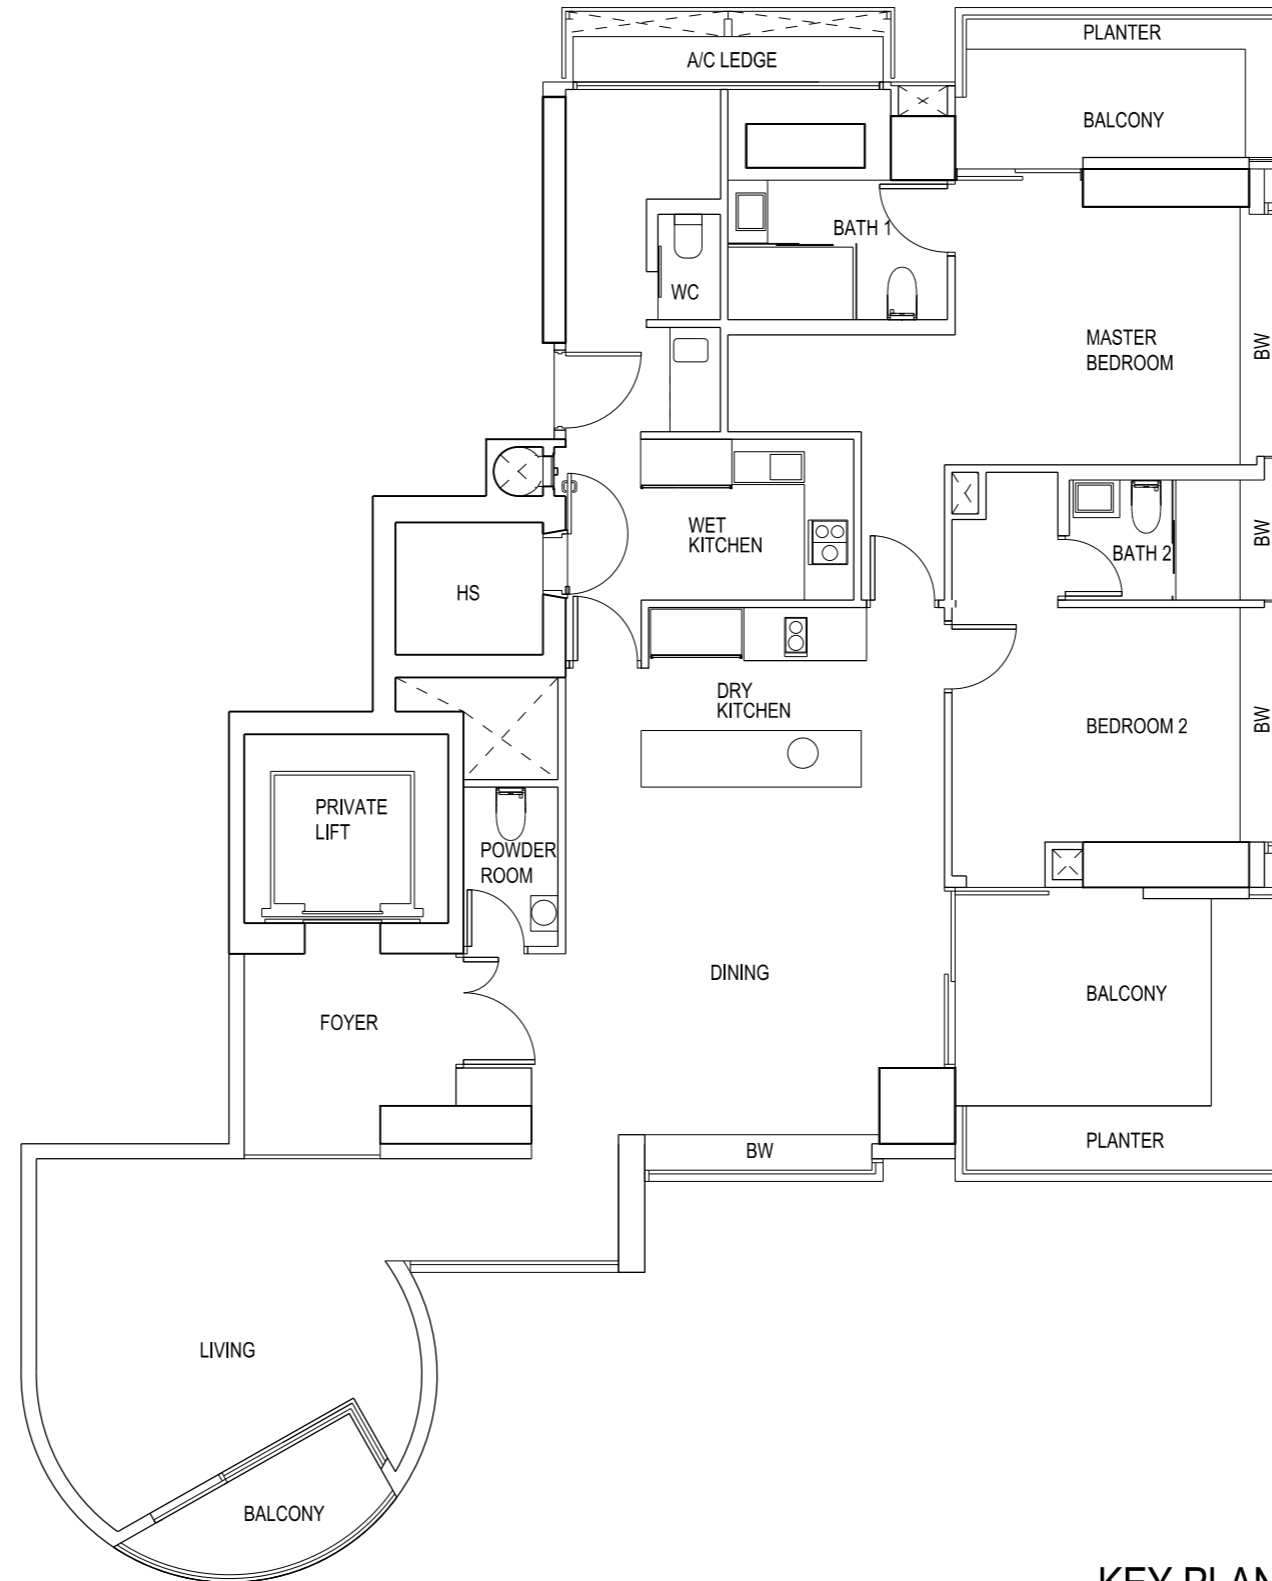


SCALE 1:100



BP NO: A1273-00011-2008
APPROVED DATE: BP 01 - 27 APR 2010
BP 02 - 09 JUN 2010

The above plan is subject to any amendments as may be approved by the relevant authorities.

KEY PLAN

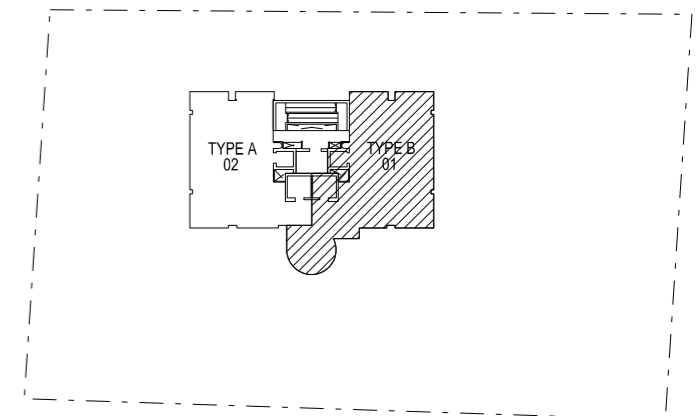


THIS KEY PLAN IS NOT TO SCALE

SKYLINE @ ORCHARD BOULEVARD

UNIT #11-01

TYPE B

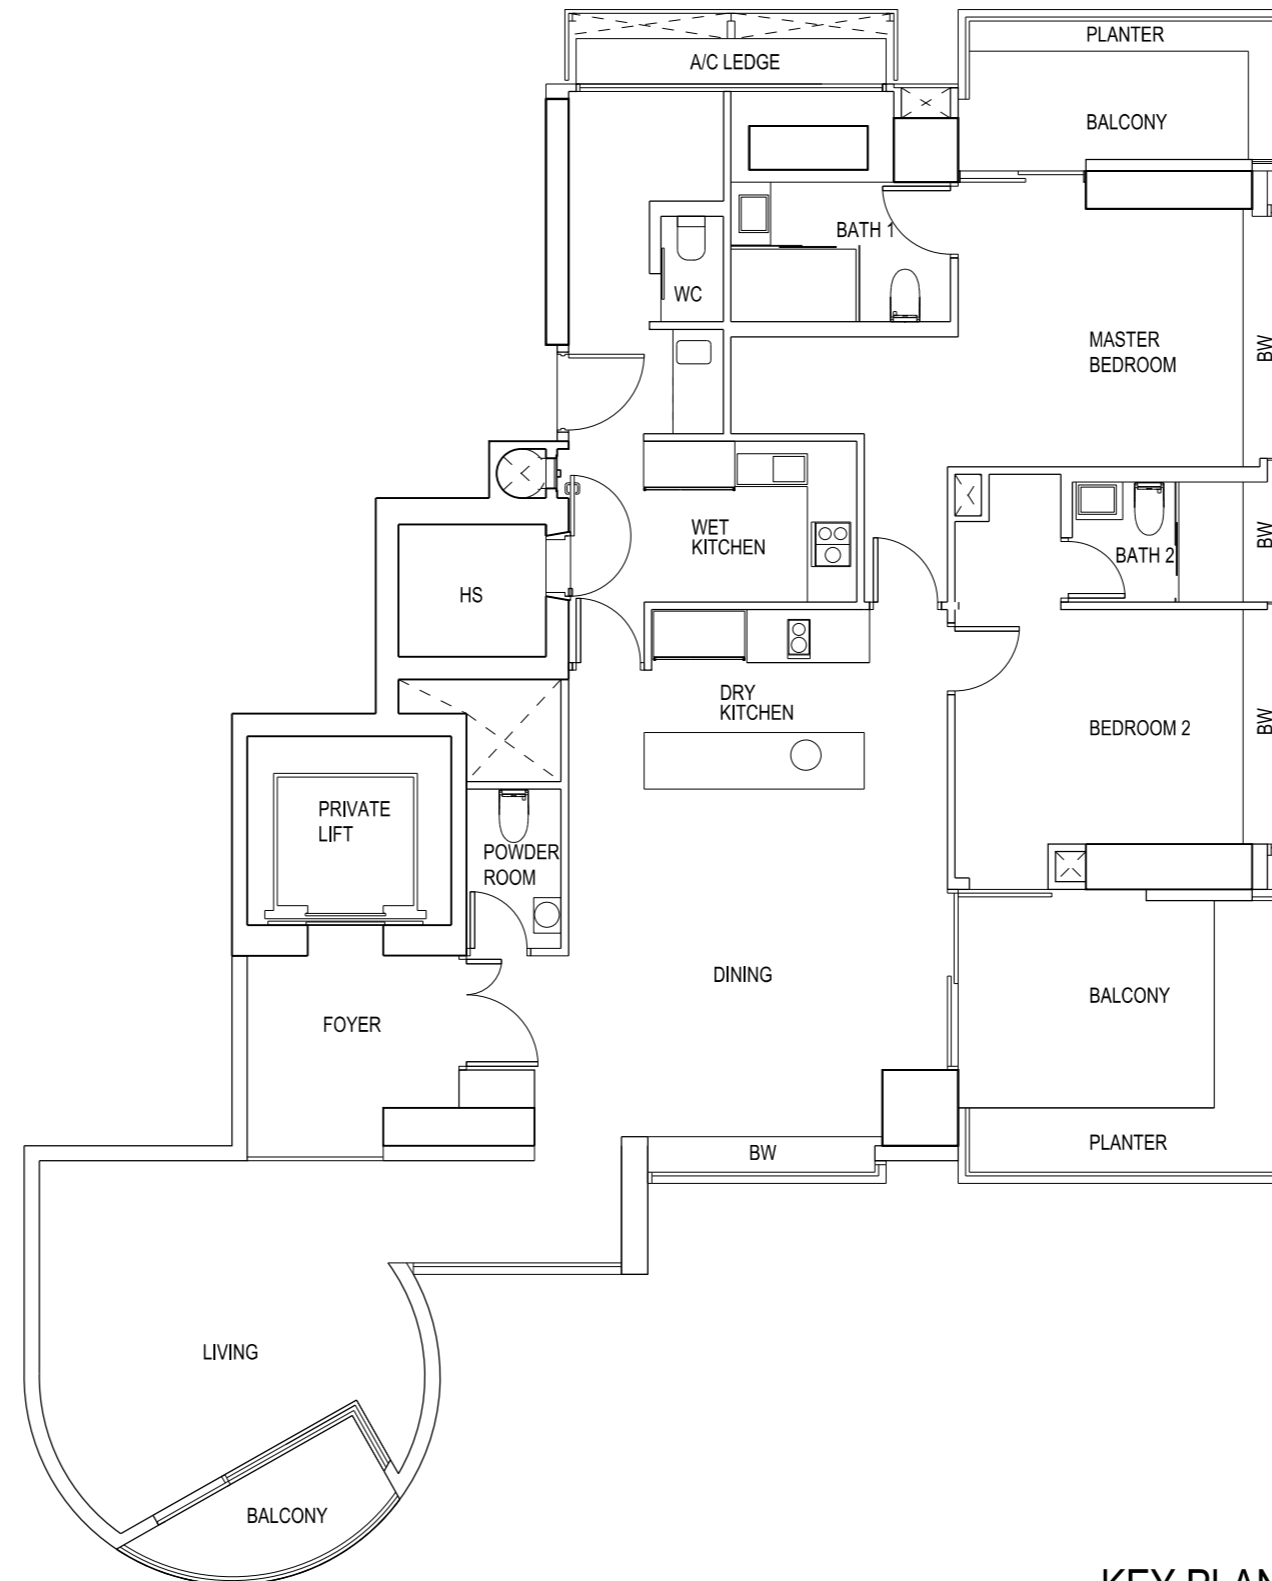


SCALE 1:100



BP NO: A1273-00011-2008
APPROVED DATE: BP 01 - 27 APR 2010
BP 02 - 09 JUN 2010

The above plan is subject to any amendments as may be approved by the relevant authorities.

KEY PLAN 

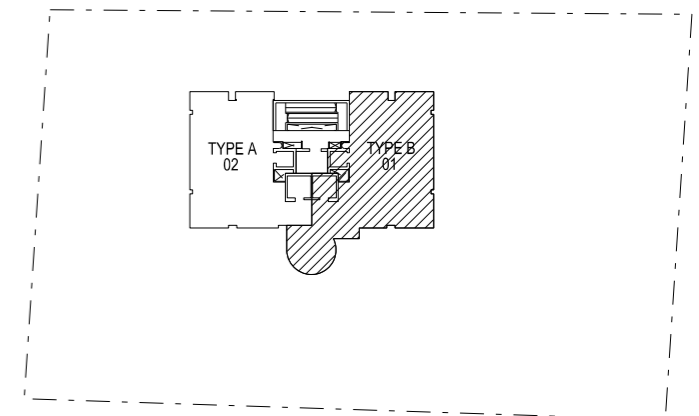


THIS KEY PLAN IS NOT TO SCALE

SKYLINE @ ORCHARD BOULEVARD

UNIT #12-01

TYPE B

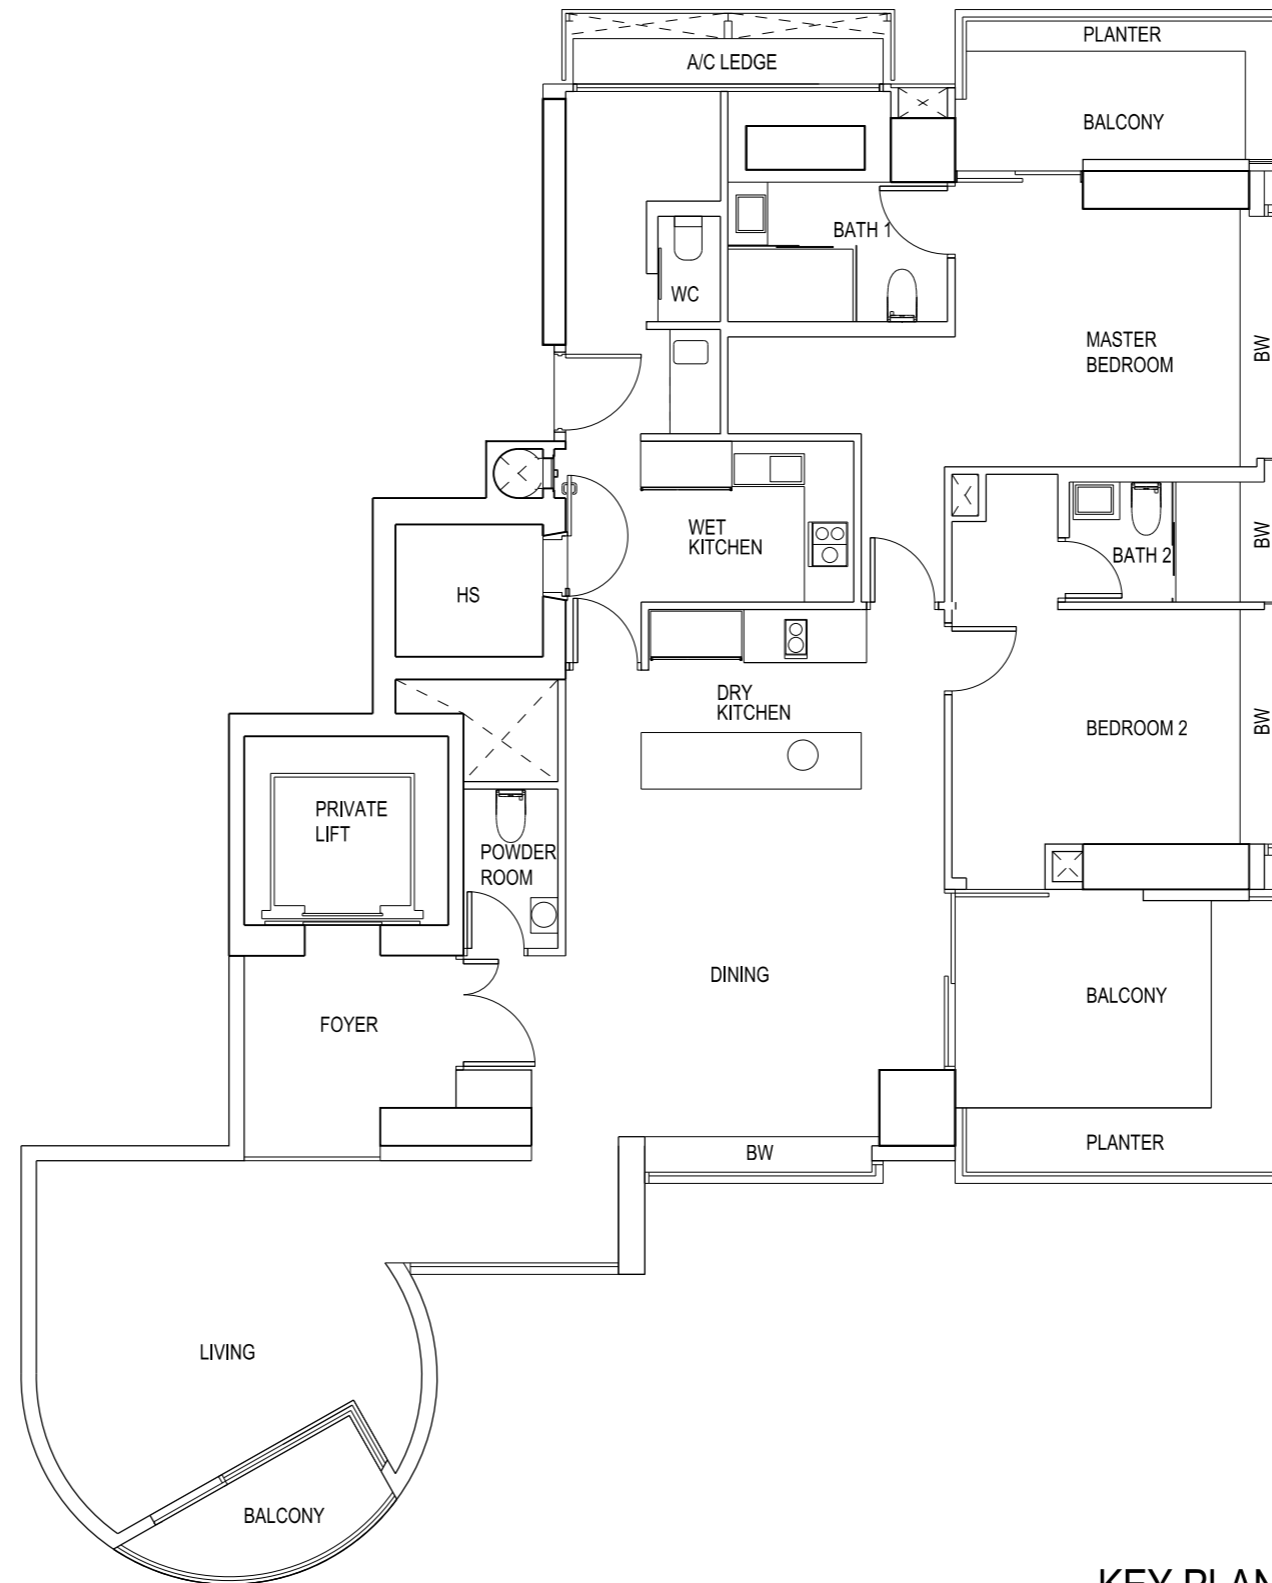


SCALE 1:100



BP NO: A1273-00011-2008
APPROVED DATE: BP 01 - 27 APR 2010
BP 02 - 09 JUN 2010

The above plan is subject to any amendments as may be approved by the relevant authorities.

KEY PLAN 

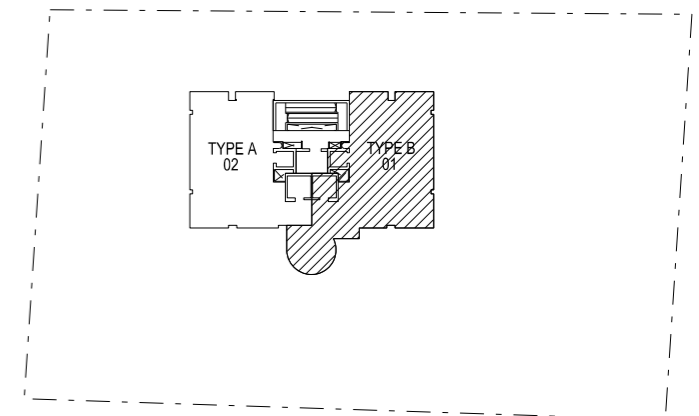


THIS KEY PLAN IS NOT TO SCALE

SKYLINE @ ORCHARD BOULEVARD

UNIT #13-01

TYPE B

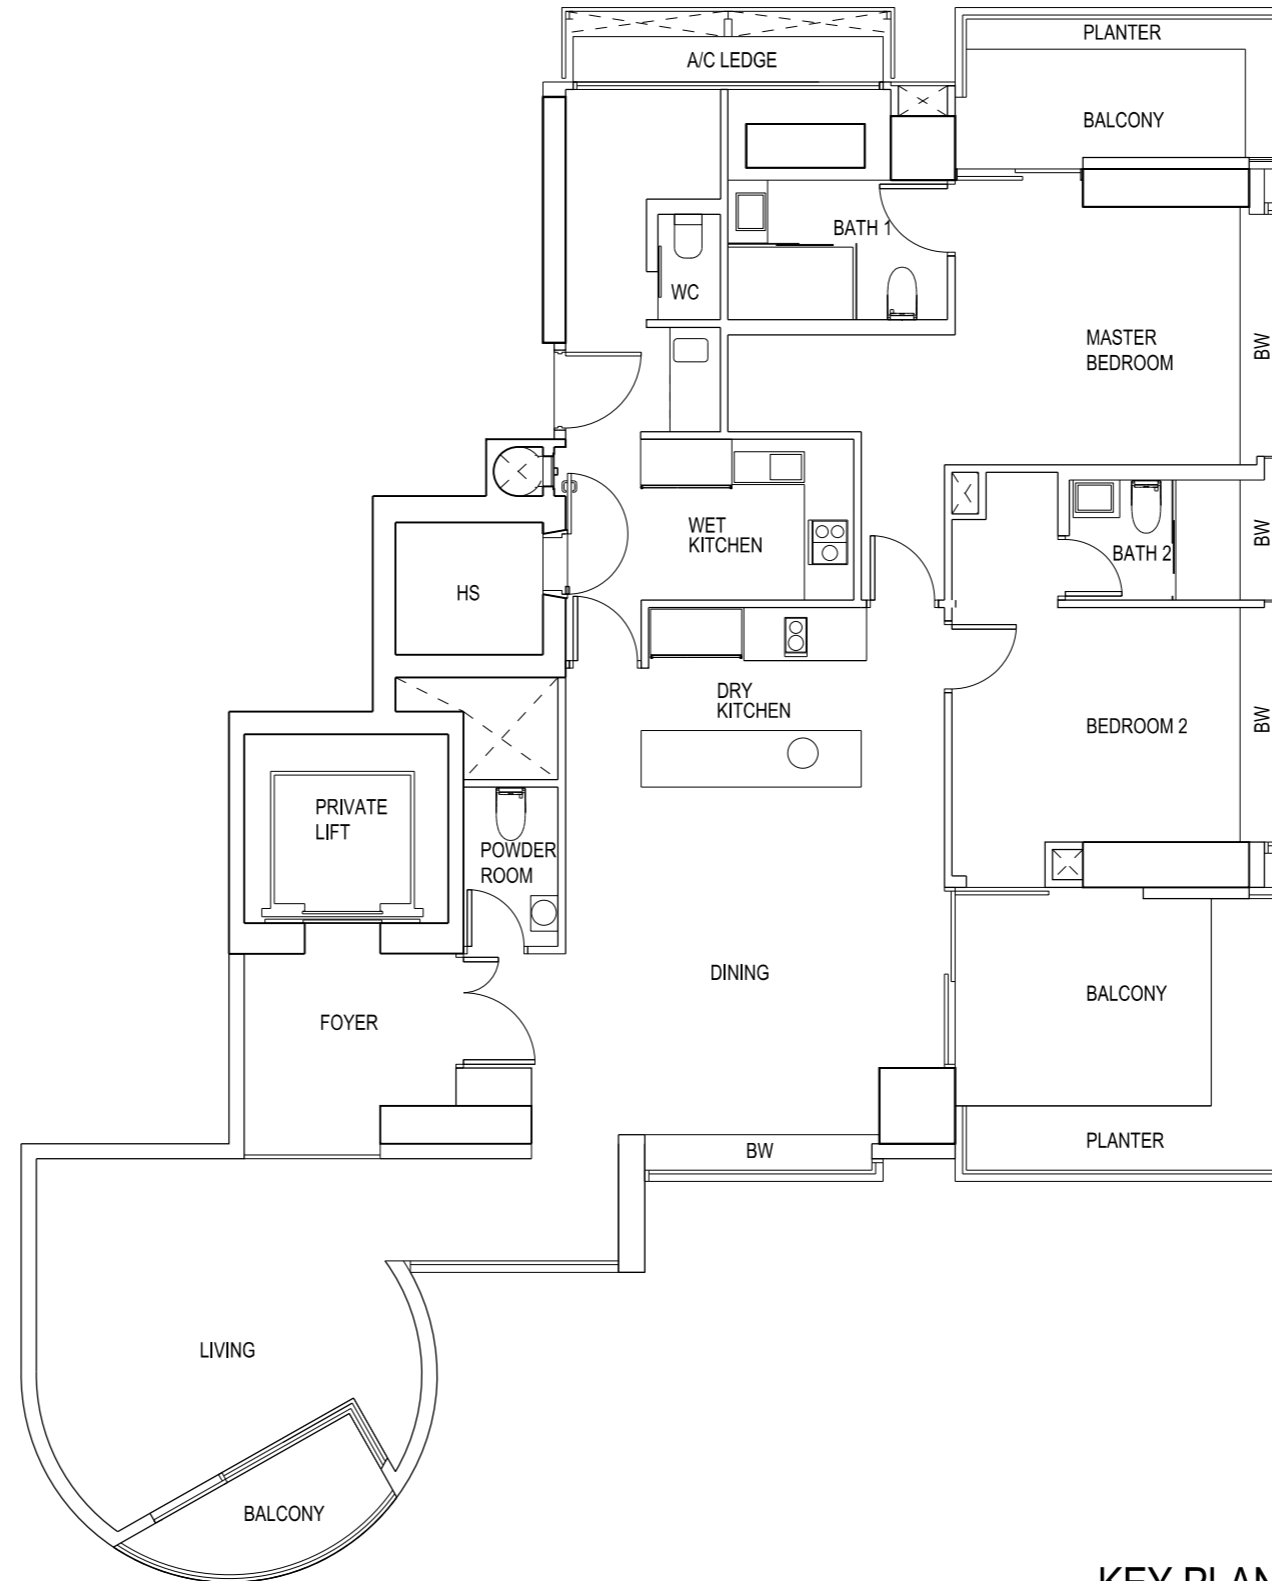


SCALE 1:100



BP NO: A1273-00011-2008
APPROVED DATE: BP 01 - 27 APR 2010
BP 02 - 09 JUN 2010

The above plan is subject to any amendments as may be approved by the relevant authorities.

KEY PLAN

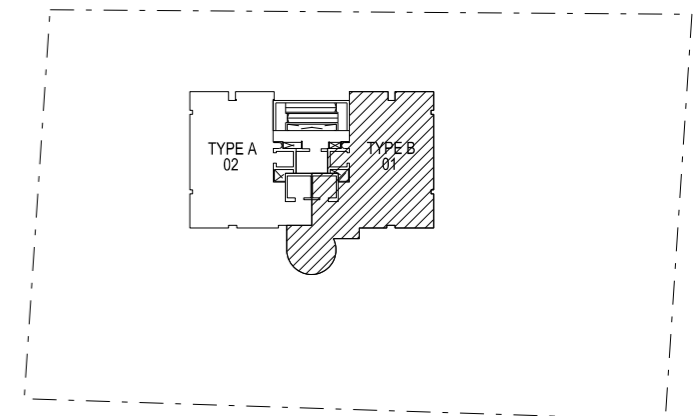


THIS KEY PLAN IS NOT TO SCALE

SKYLINE @ ORCHARD BOULEVARD

UNIT #15-01


TYPE C

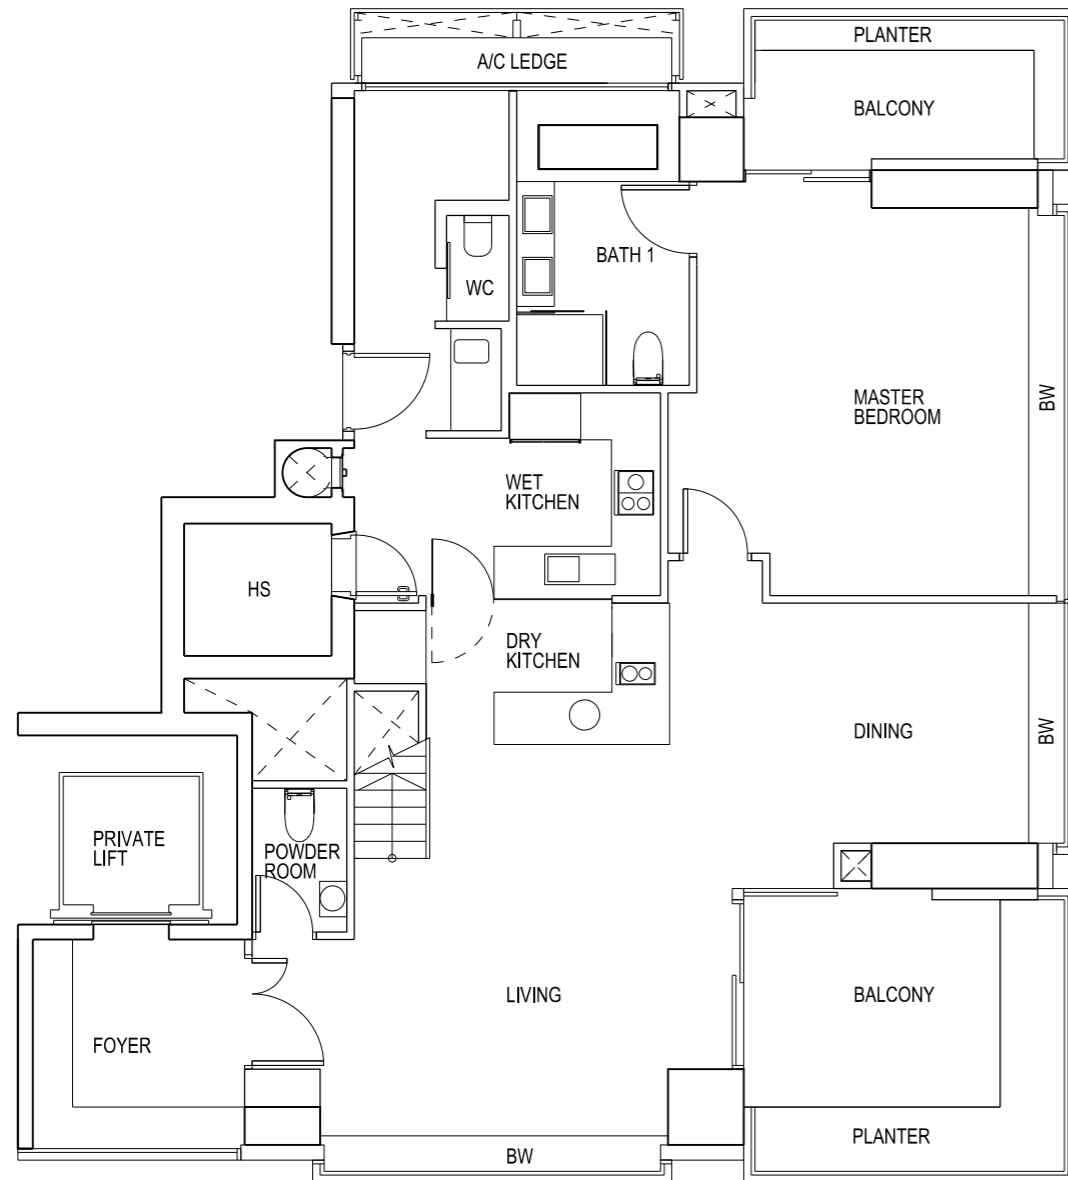


SCALE 1:100



LOWER STOREY

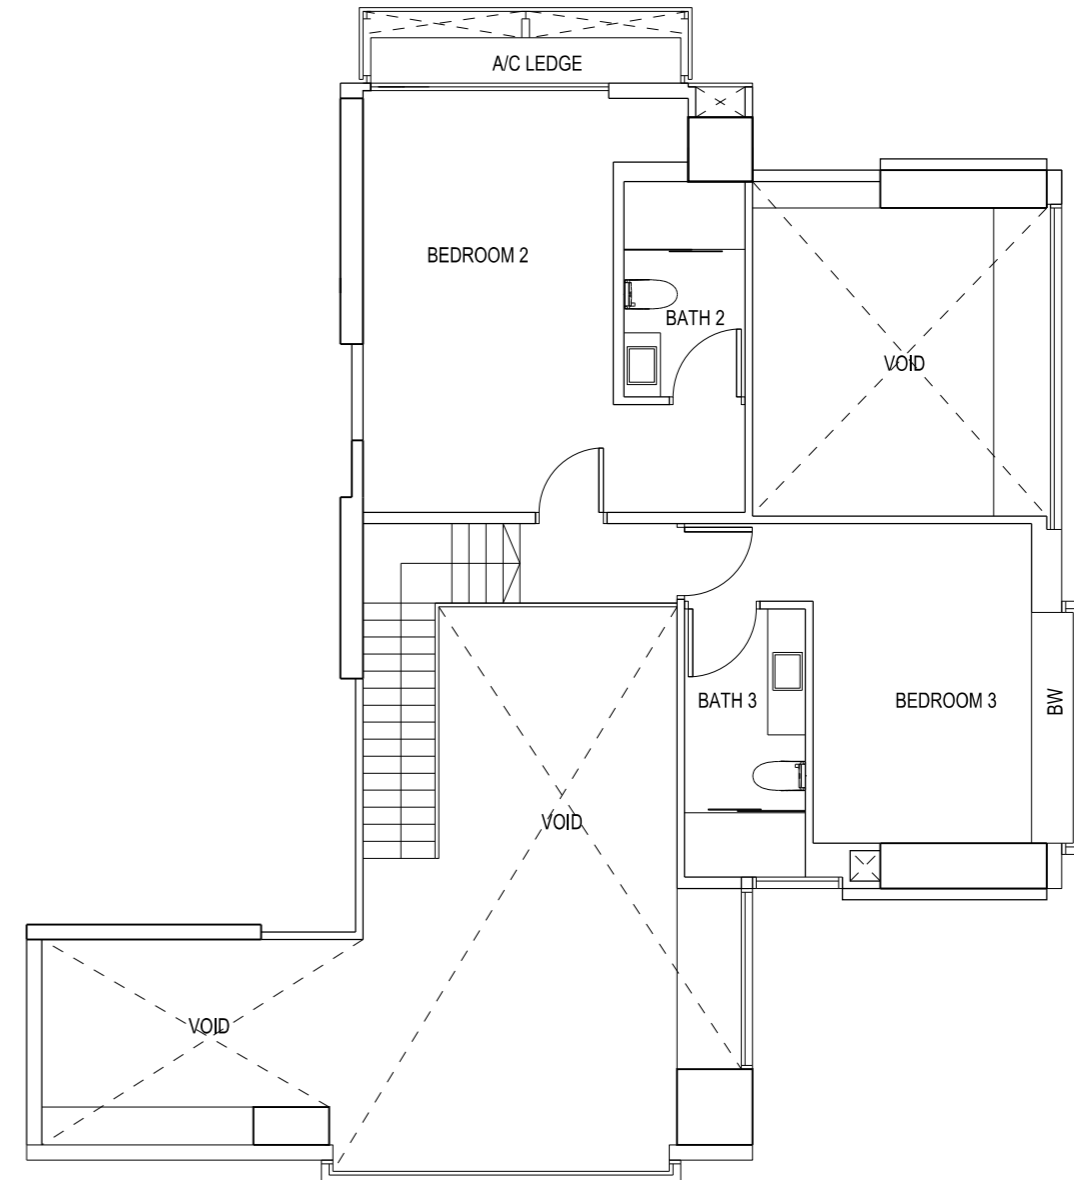

UPPER STOREY

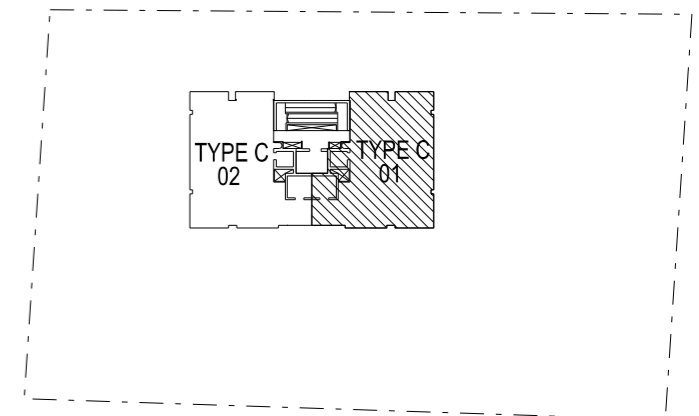

KEY PLAN


BP NO: A1273-00011-2008
APPROVED DATE: BP 01 - 27 APR 2010
BP 02 - 09 JUN 2010

The above plan is subject to any amendments as may be approved by the relevant authorities.


SKYLINE @ ORCHARD BOULEVARD

UNIT #15-02

TYPE C

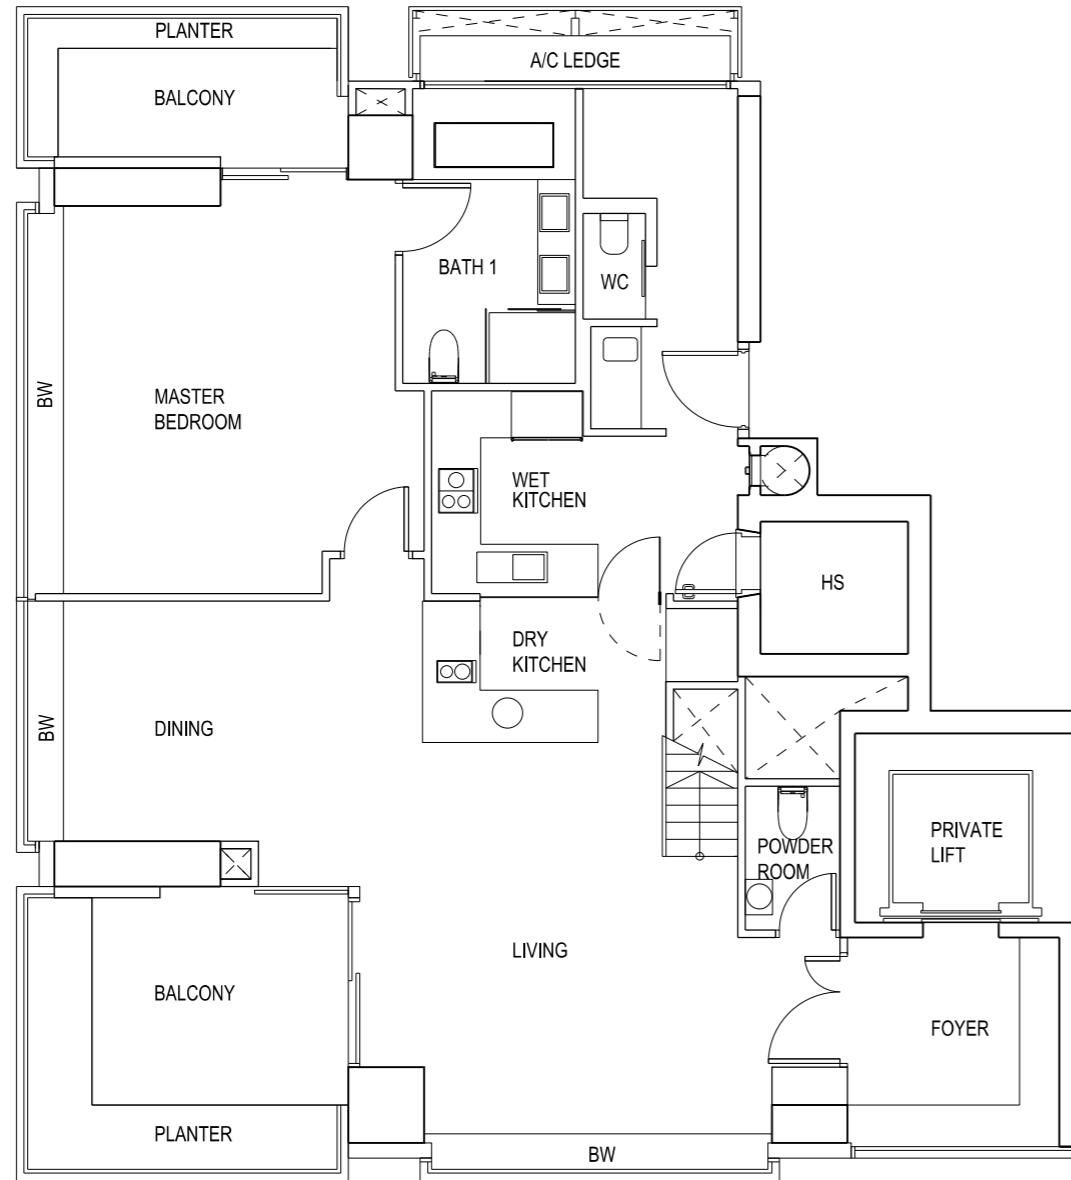

LOWER STOREY

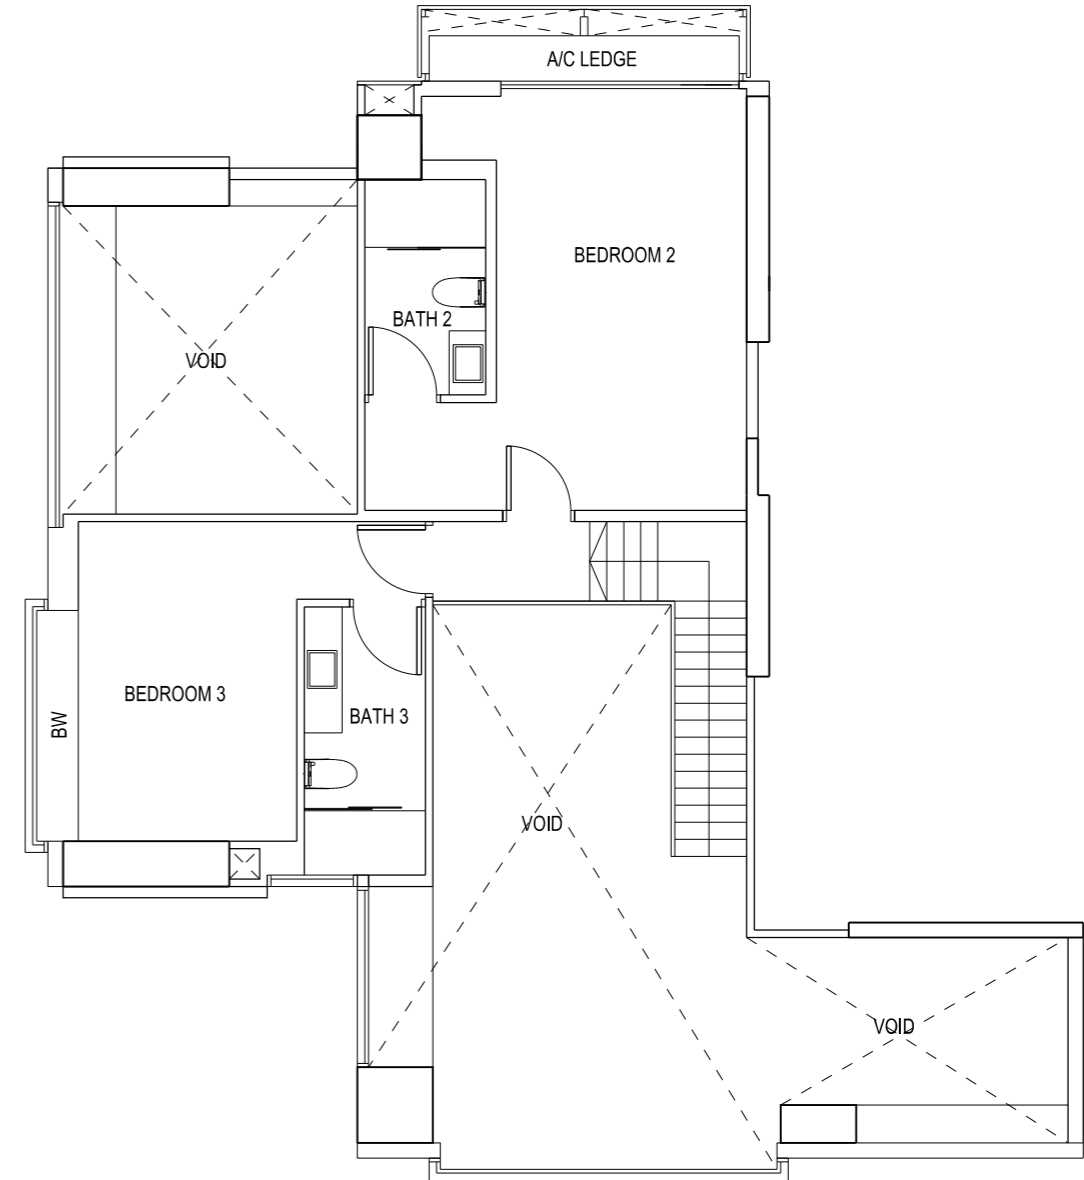

UPPER STOREY


SCALE 1:100



BP NO: A1273-00011-2008
APPROVED DATE: BP 01 - 27 APR 2010
BP 02 - 09 JUN 2010

The above plan is subject to any amendments
as may be approved by the relevant authorities.

KEY PLAN

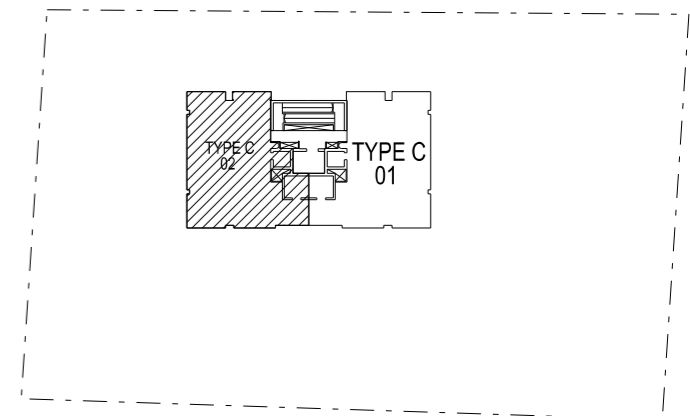


THIS KEY PLAN IS NOT TO SCALE

SKYLINE @ ORCHARD BOULEVARD

UNIT #17-01


TYPE C

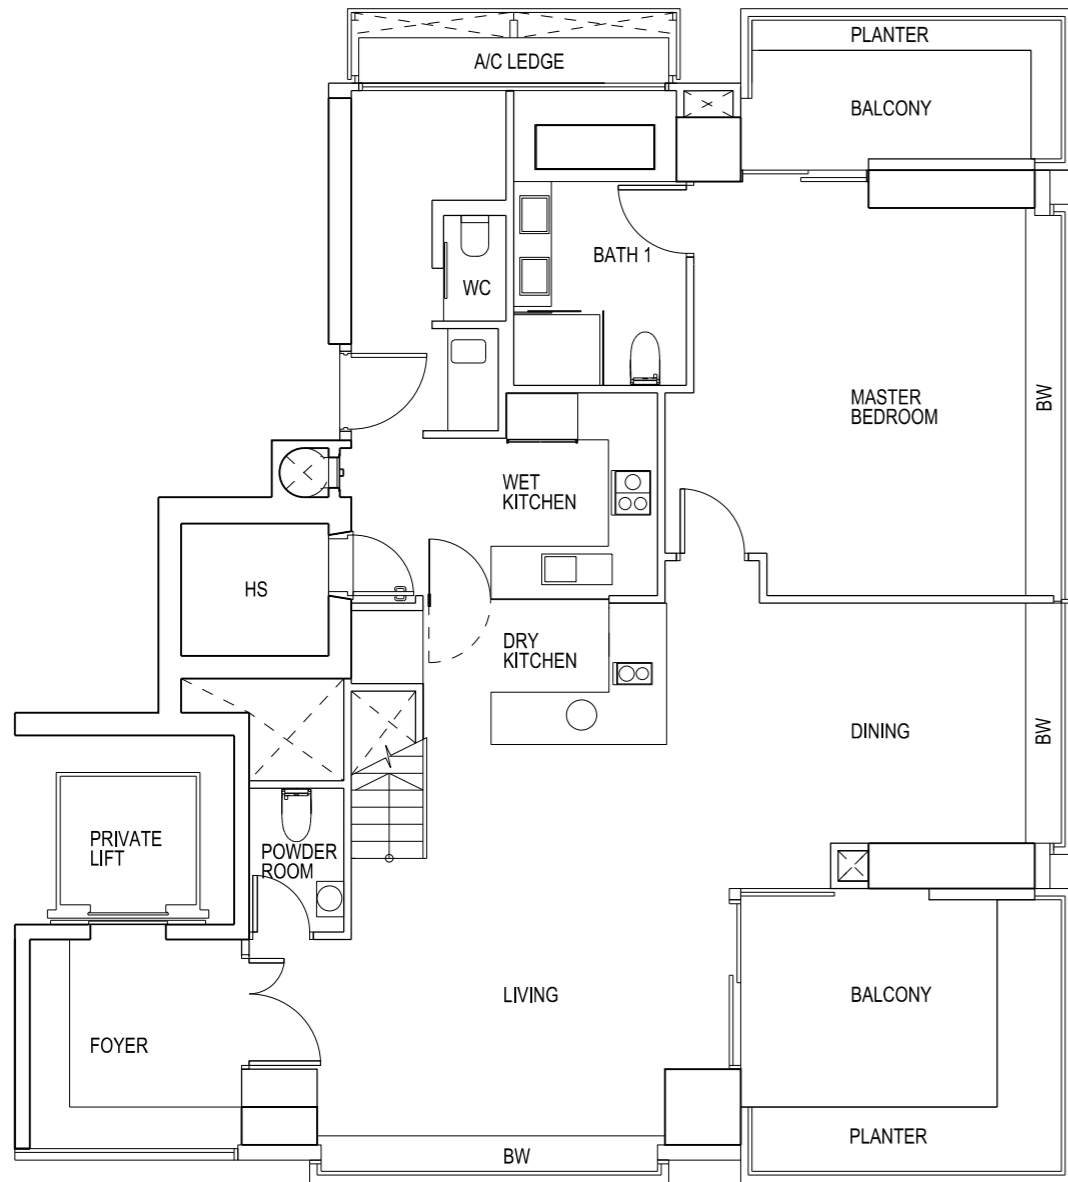


SCALE 1:100



LOWER STOREY

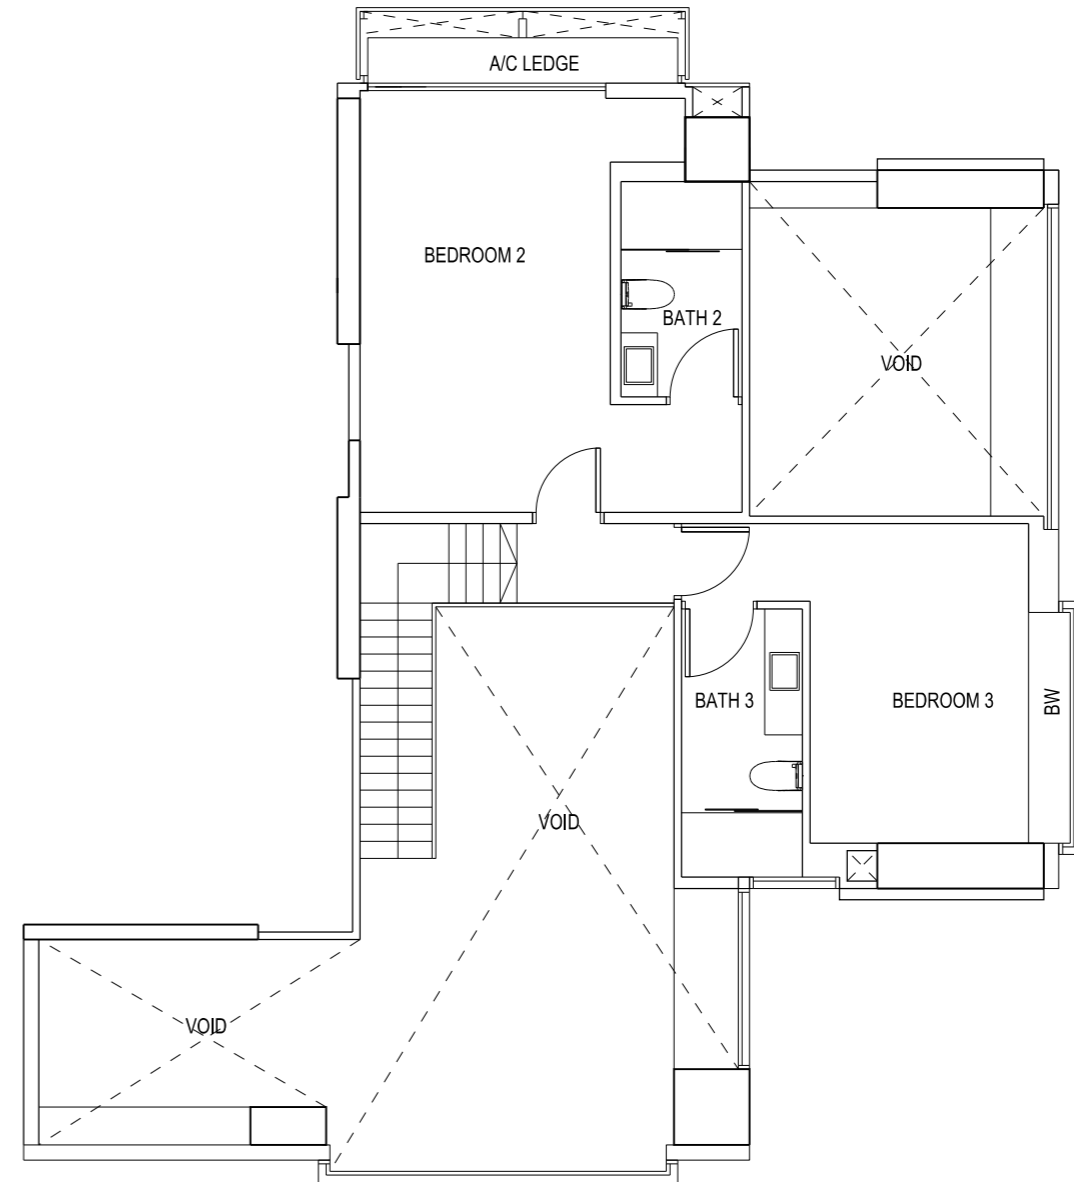

UPPER STOREY

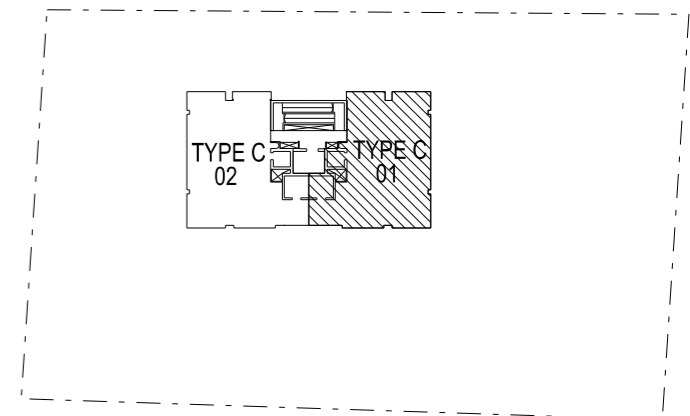


KEY PLAN


BP NO: A1273-00011-2008
APPROVED DATE: BP 01 - 27 APR 2010
BP 02 - 09 JUN 2010

The above plan is subject to any amendments as may be approved by the relevant authorities.

TYPE C

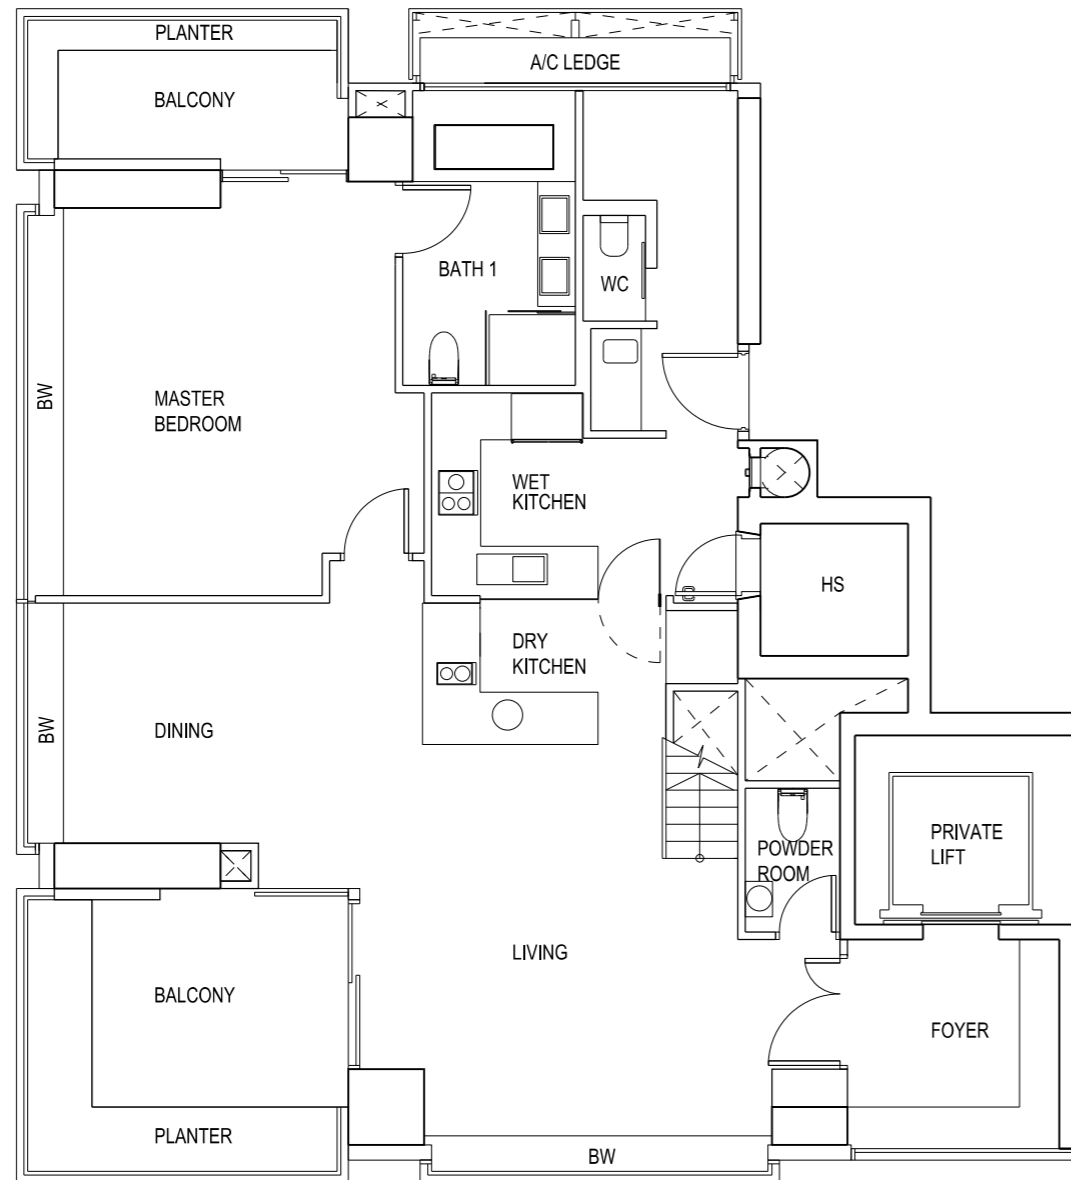

LOWER STOREY

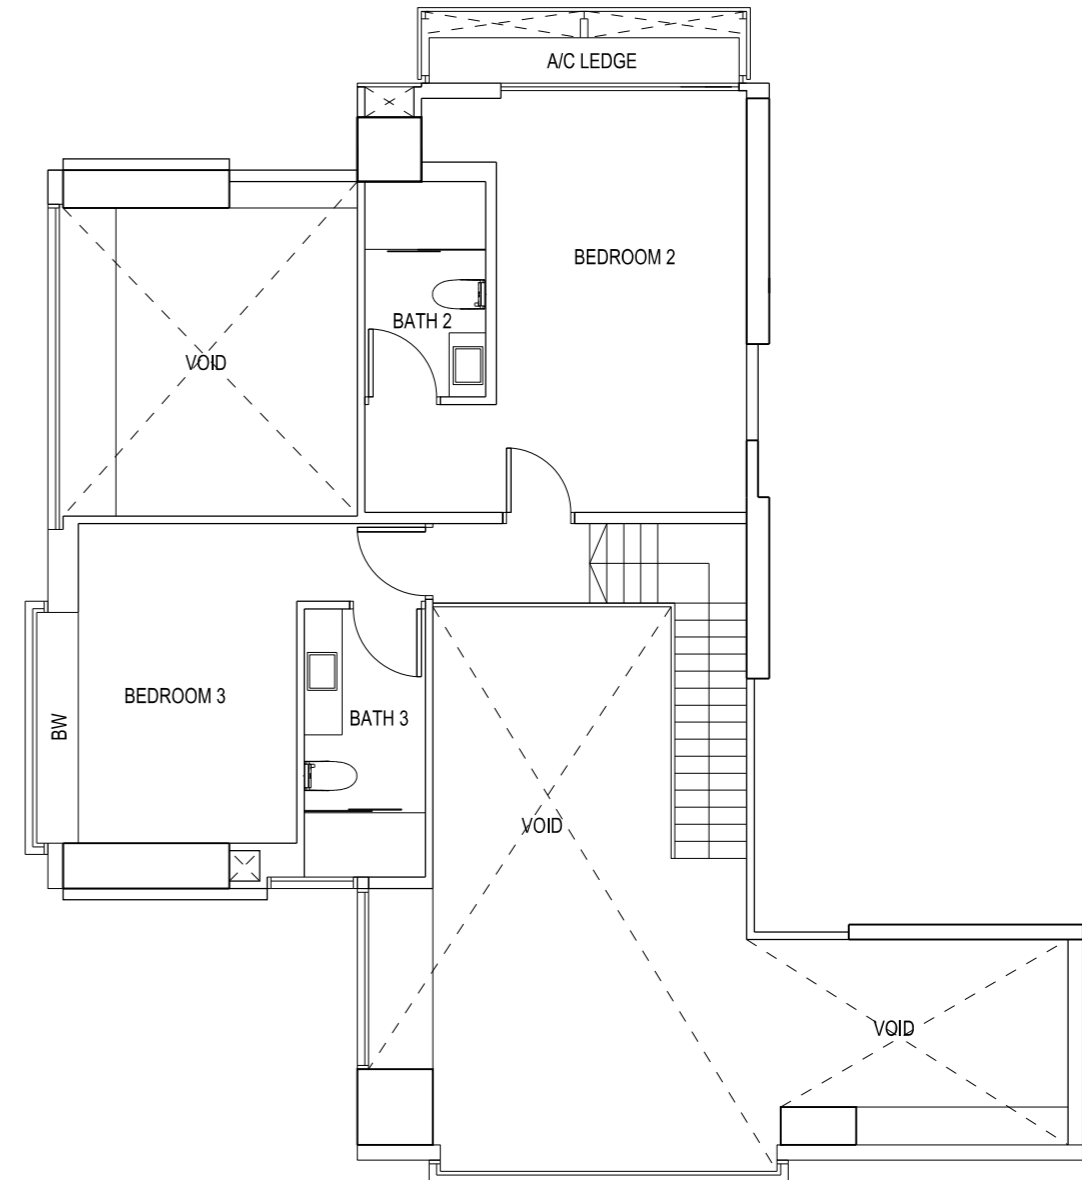


UPPER STOREY

SCALE 1:100



BP NO: A1273-00011-2008
 APPROVED DATE: BP 01 - 27 APR 2010
 BP 02 - 09 JUN 2010

The above plan is subject to any amendments as may be approved by the relevant authorities.

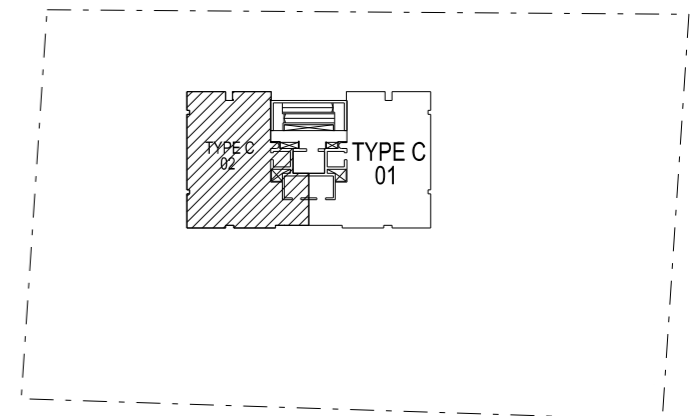


KEY PLAN

SKYLINE @ ORCHARD BOULEVARD

UNIT #19-01


TYPE C

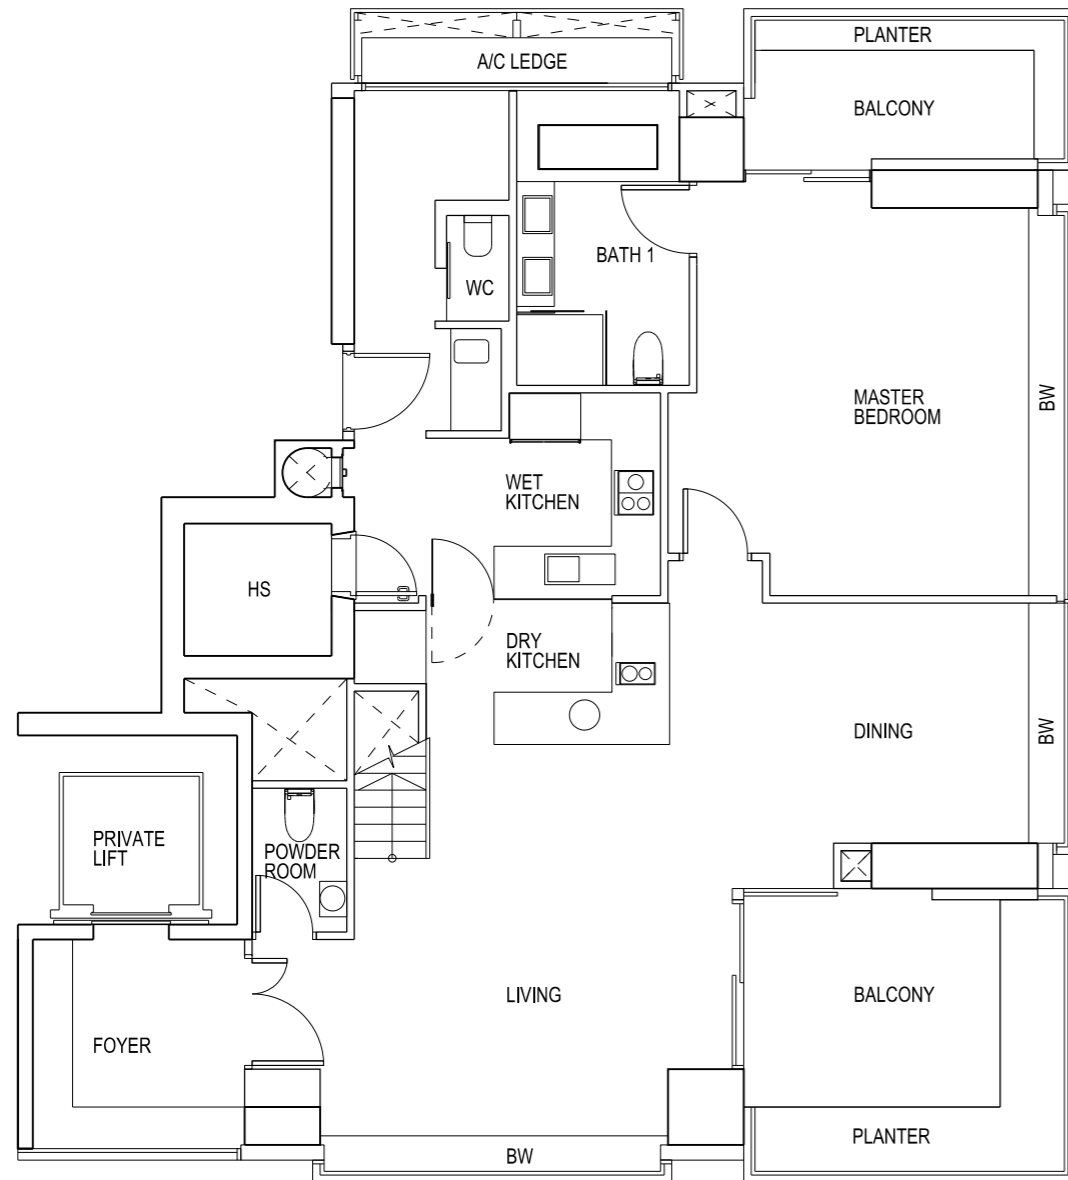

SCALE 1:100



LOWER STOREY

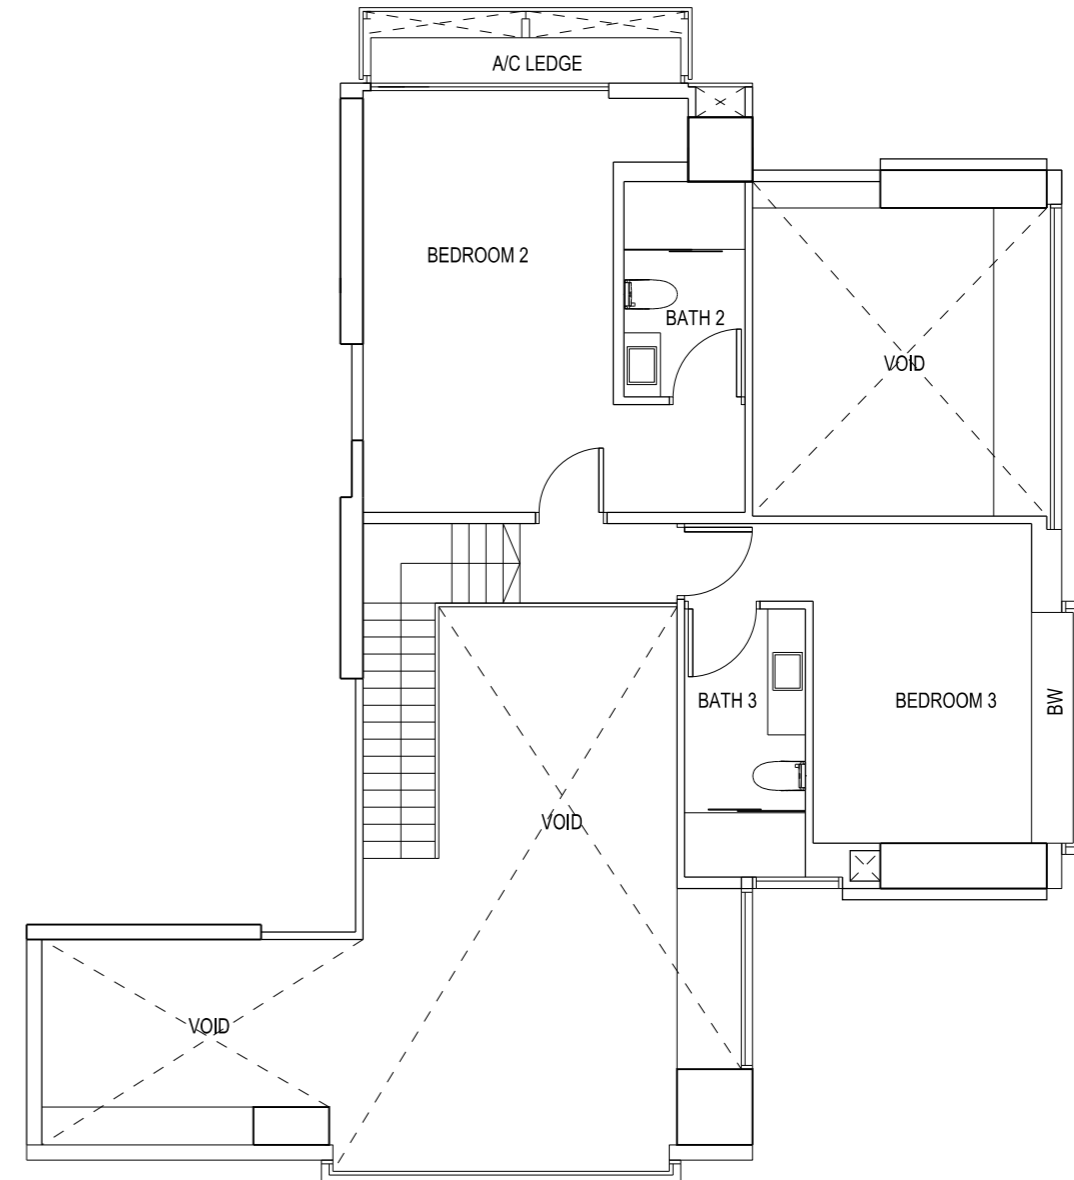


UPPER STOREY


BP NO: A1273-00011-2008
APPROVED DATE: BP 01 - 27 APR 2010
BP 02 - 09 JUN 2010

The above plan is subject to any amendments
as may be approved by the relevant authorities.


KEY PLAN

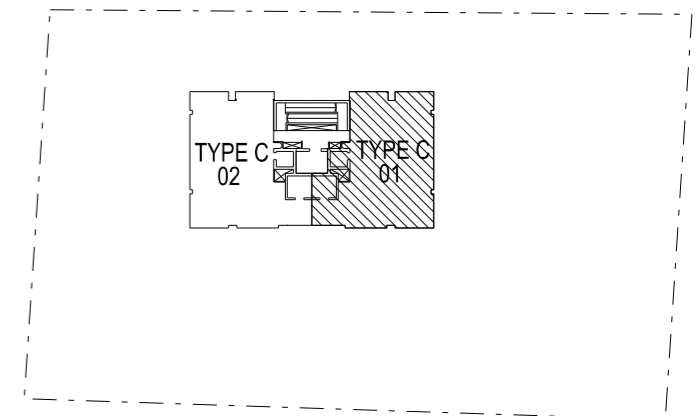

TYPE C

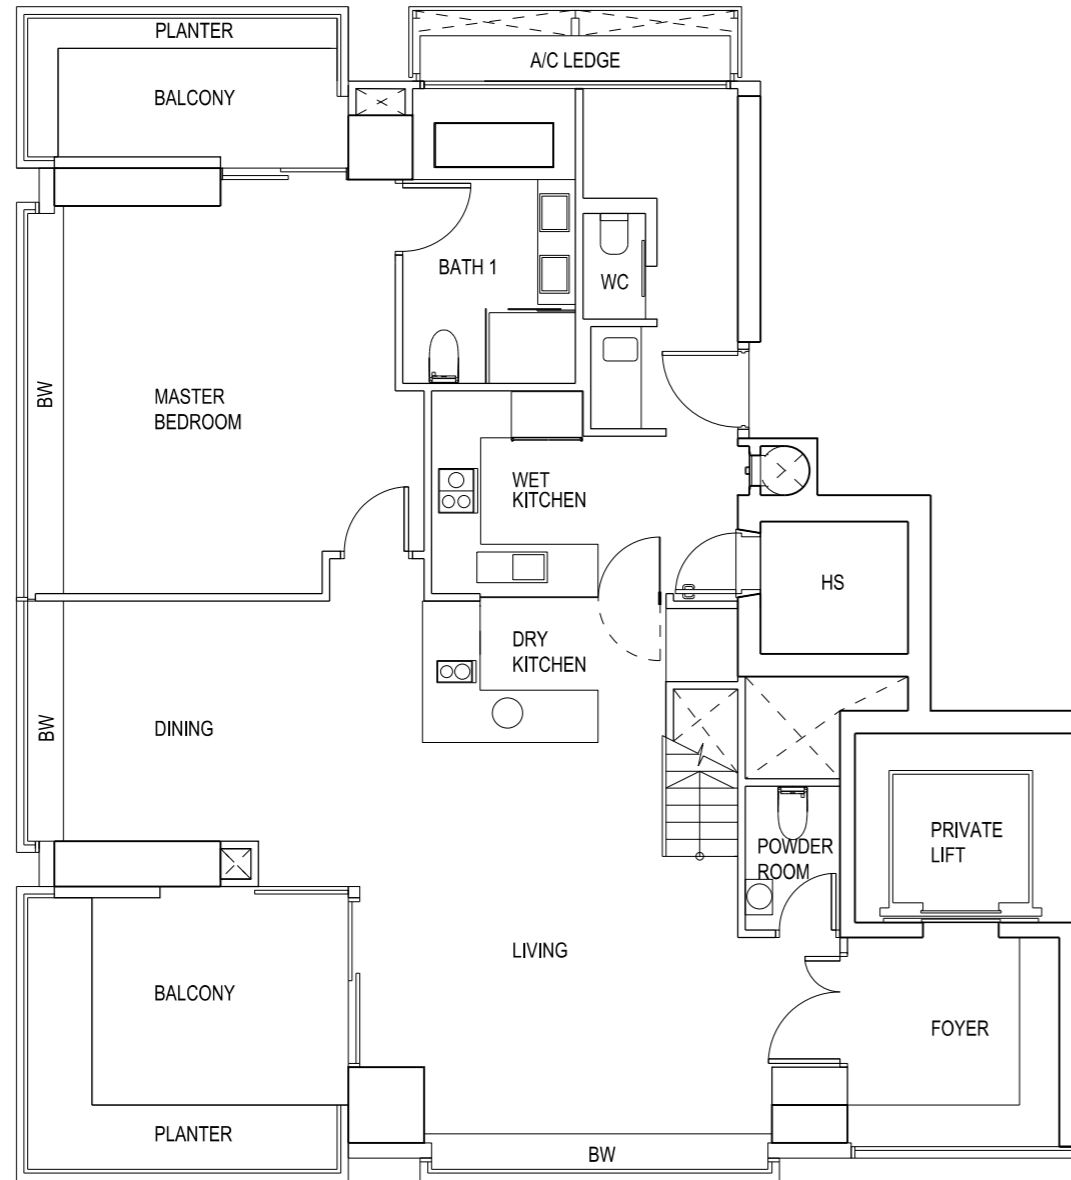

LOWER STOREY

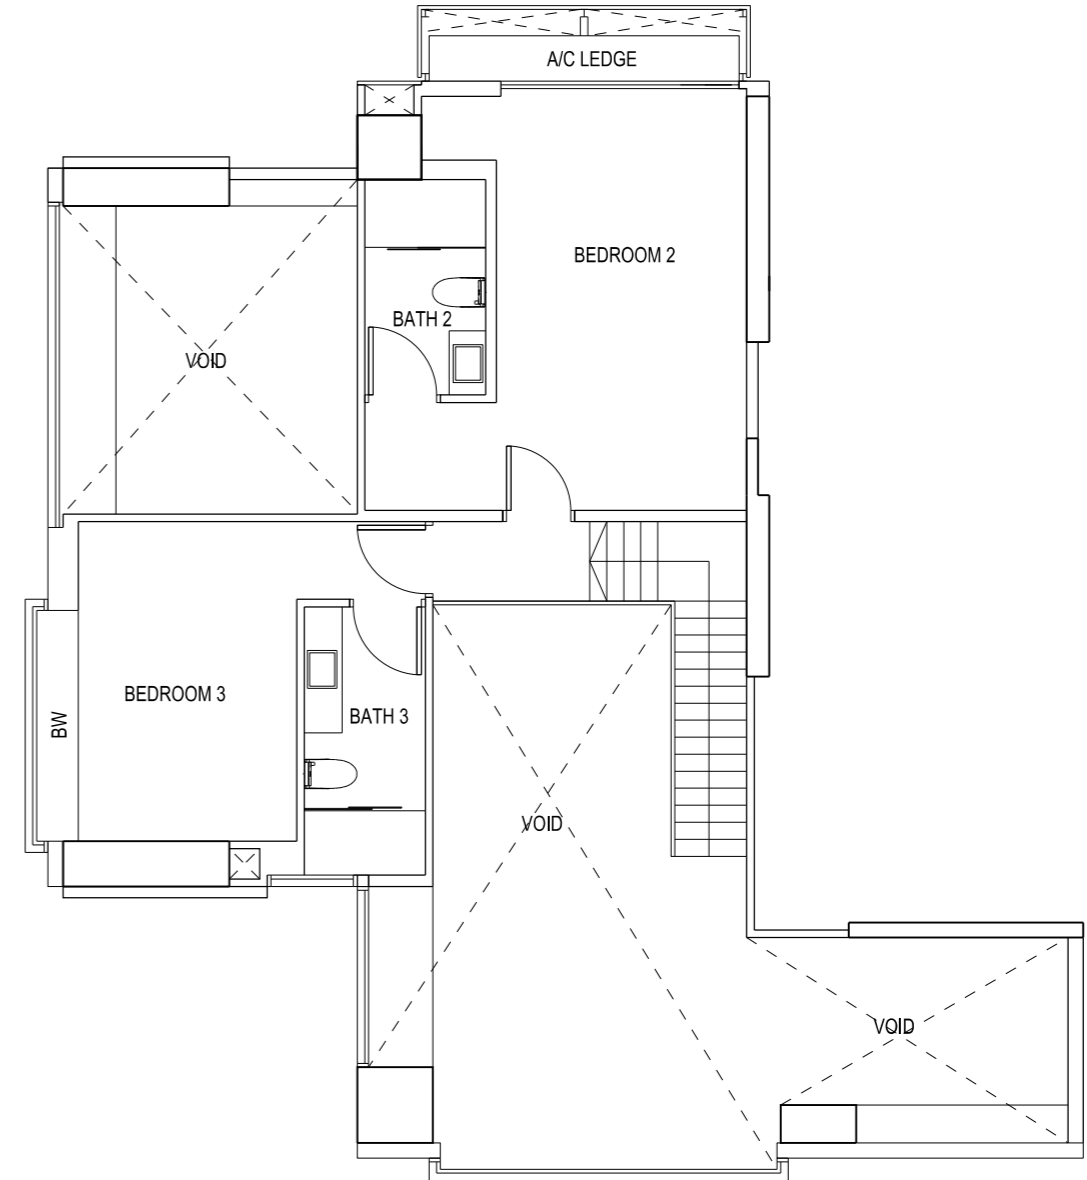


UPPER STOREY

SCALE 1:100



BP NO: A1273-00011-2008
 APPROVED DATE: BP 01 - 27 APR 2010
 BP 02 - 09 JUN 2010

The above plan is subject to any amendments
 as may be approved by the relevant authorities.

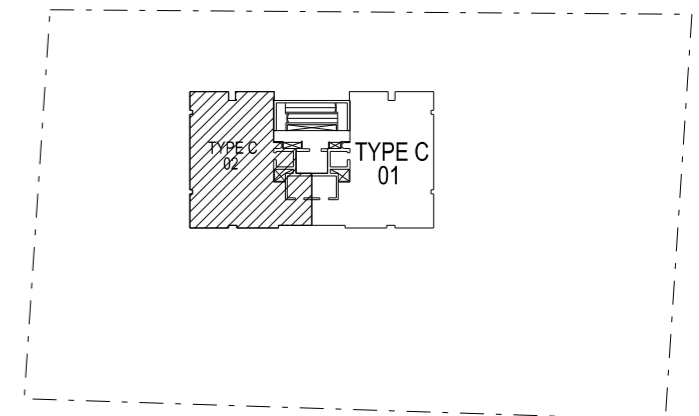


KEY PLAN


SKYLINE @ ORCHARD BOULEVARD

UNIT #21-01


TYPE C

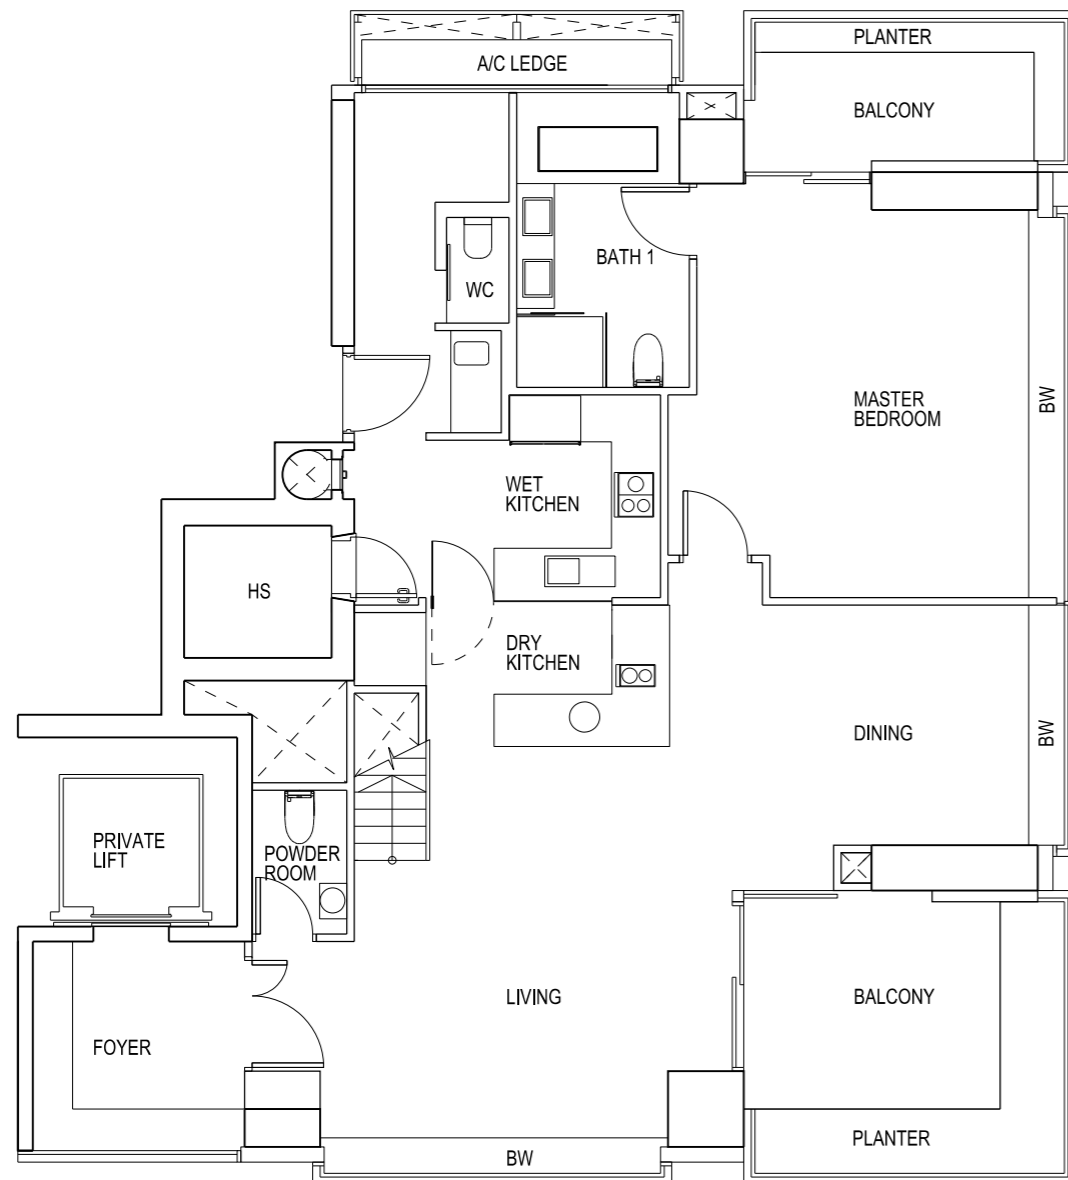


SCALE 1:100

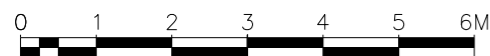

LOWER STOREY

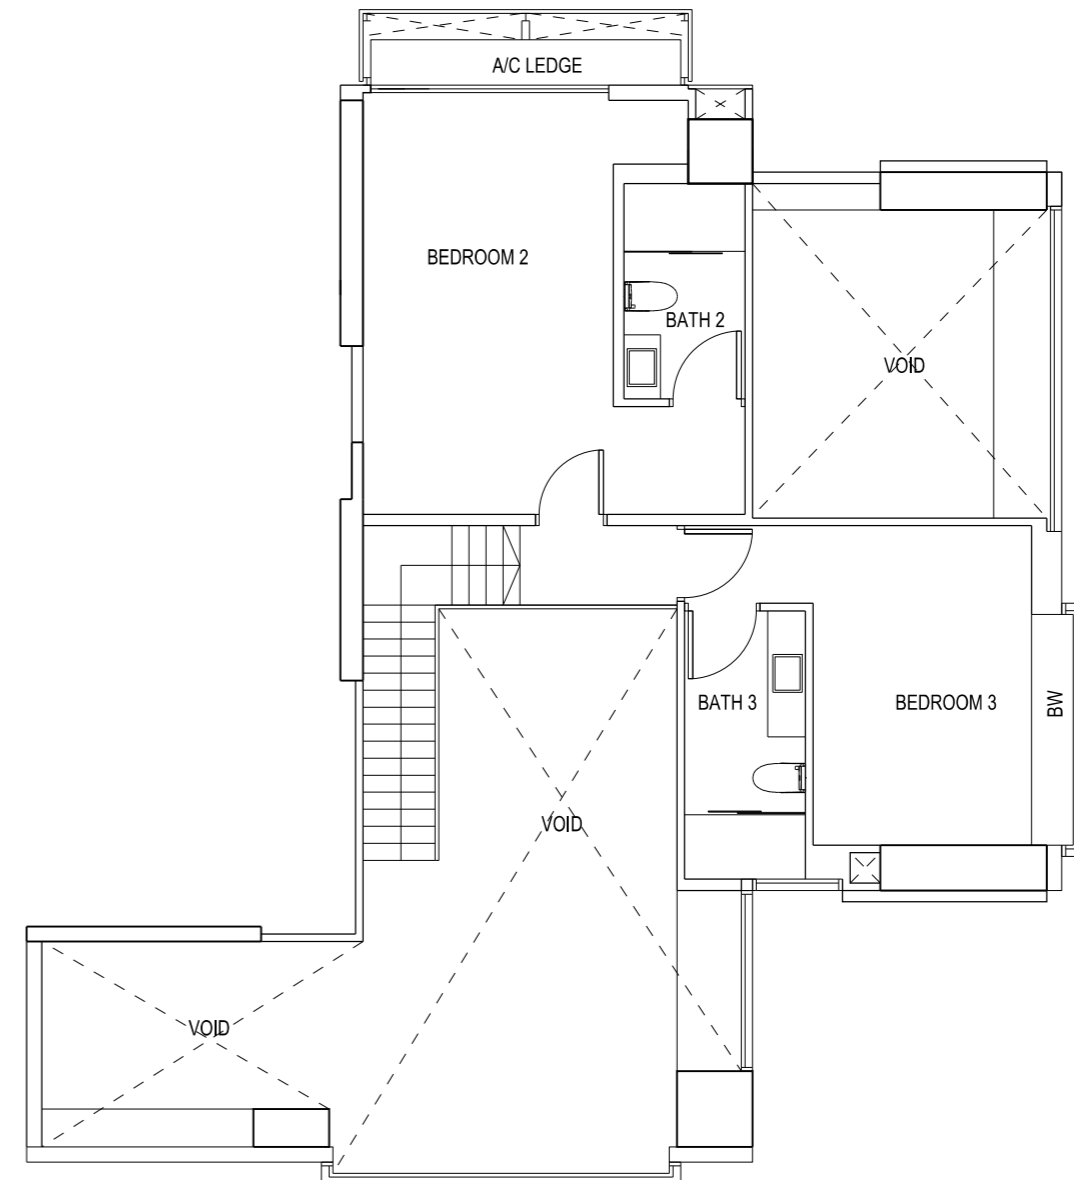

UPPER STOREY

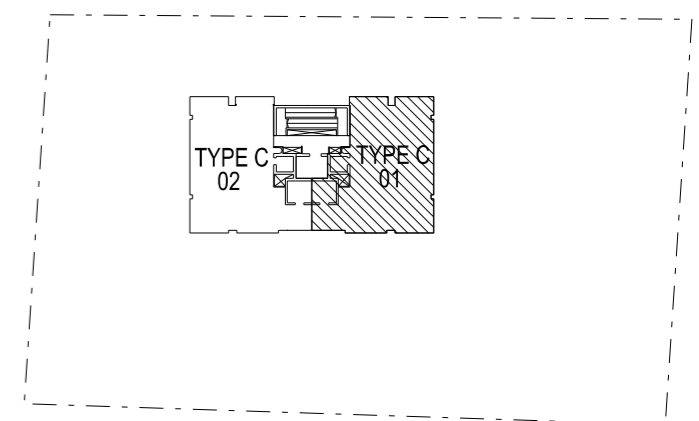

KEY PLAN 


BP NO: A1273-00011-2008
APPROVED DATE: BP 01 - 27 APR 2010
BP 02 - 09 JUN 2010

The above plan is subject to any amendments as may be approved by the relevant authorities.


SKYLINE @ ORCHARD BOULEVARD

UNIT #21-02

TYPE C

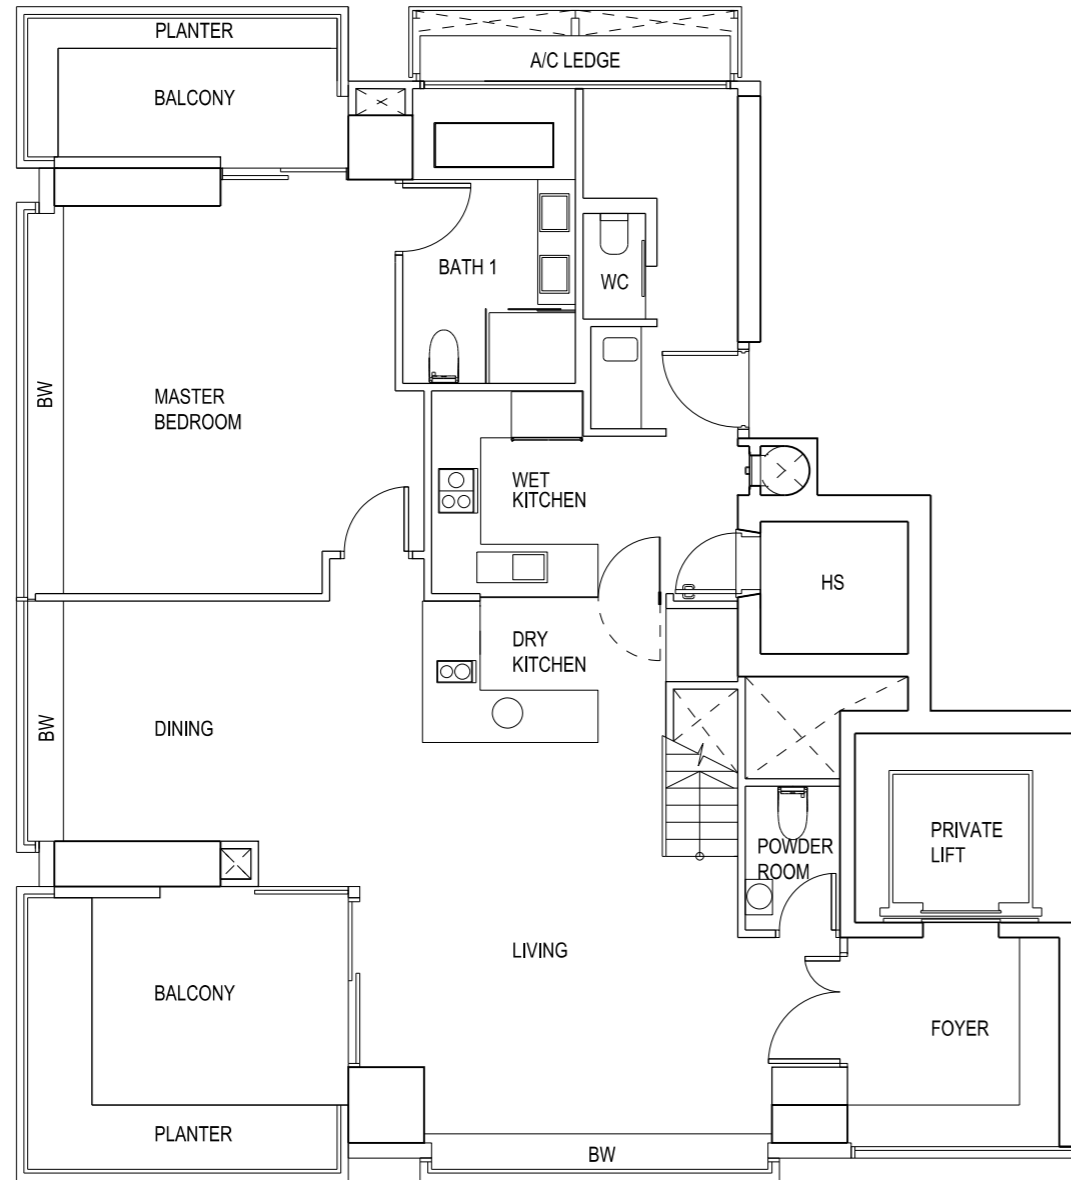

LOWER STOREY

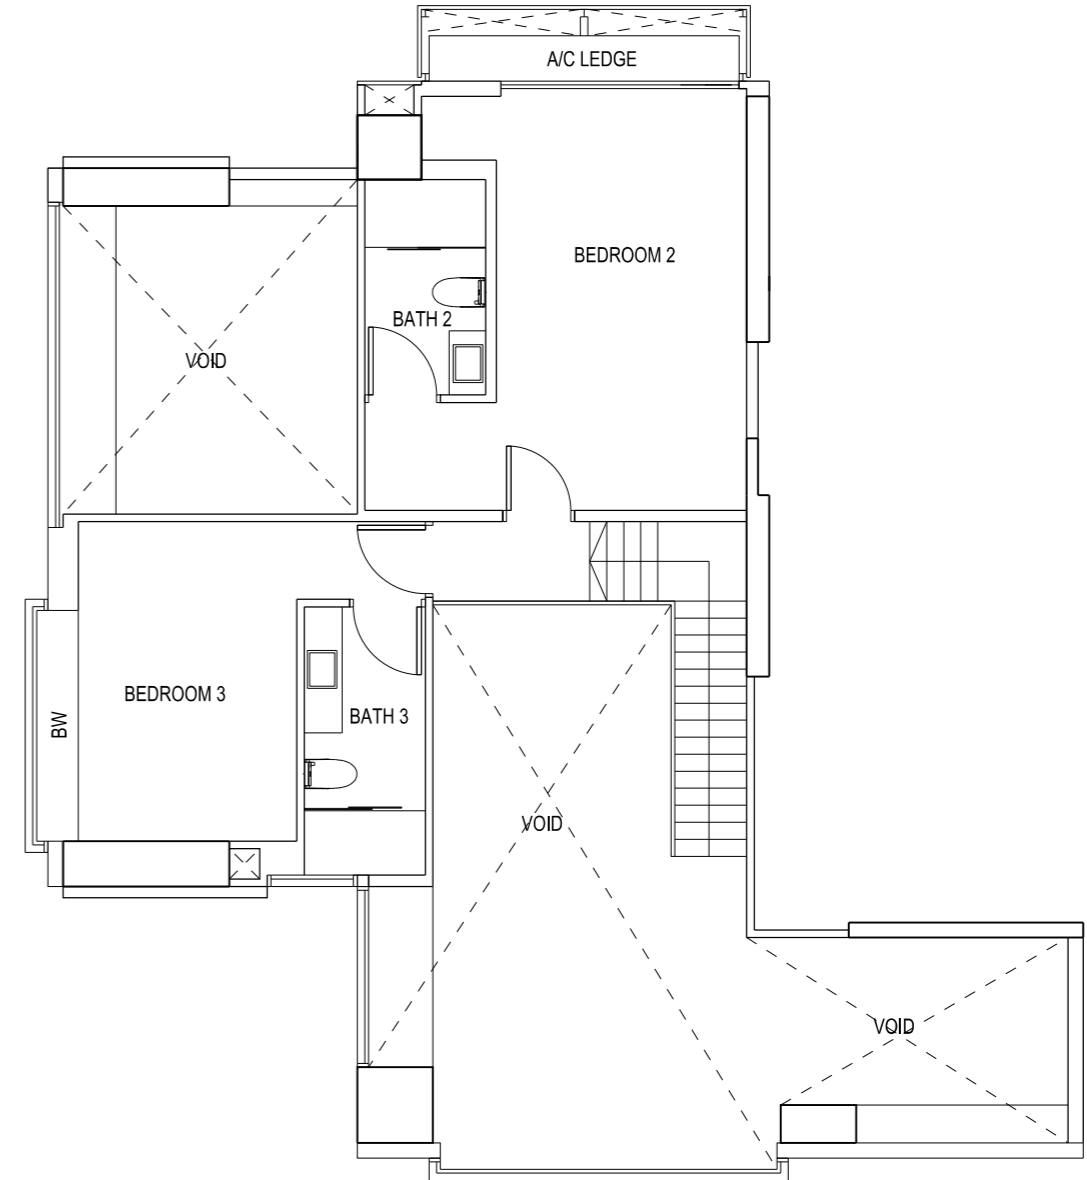

UPPER STOREY


SCALE 1:100



BP NO: A1273-00011-2008
APPROVED DATE: BP 01 - 27 APR 2010
BP 02 - 09 JUN 2010

The above plan is subject to any amendments as may be approved by the relevant authorities.

KEY PLAN

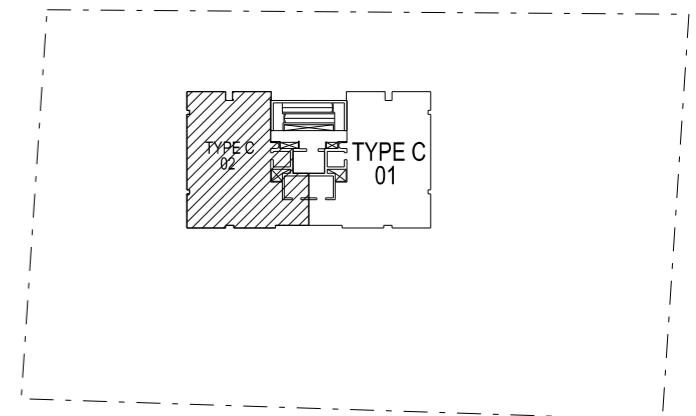


THIS KEY PLAN IS NOT TO SCALE

SKYLINE @ ORCHARD BOULEVARD

UNIT #23-01


TYPE C

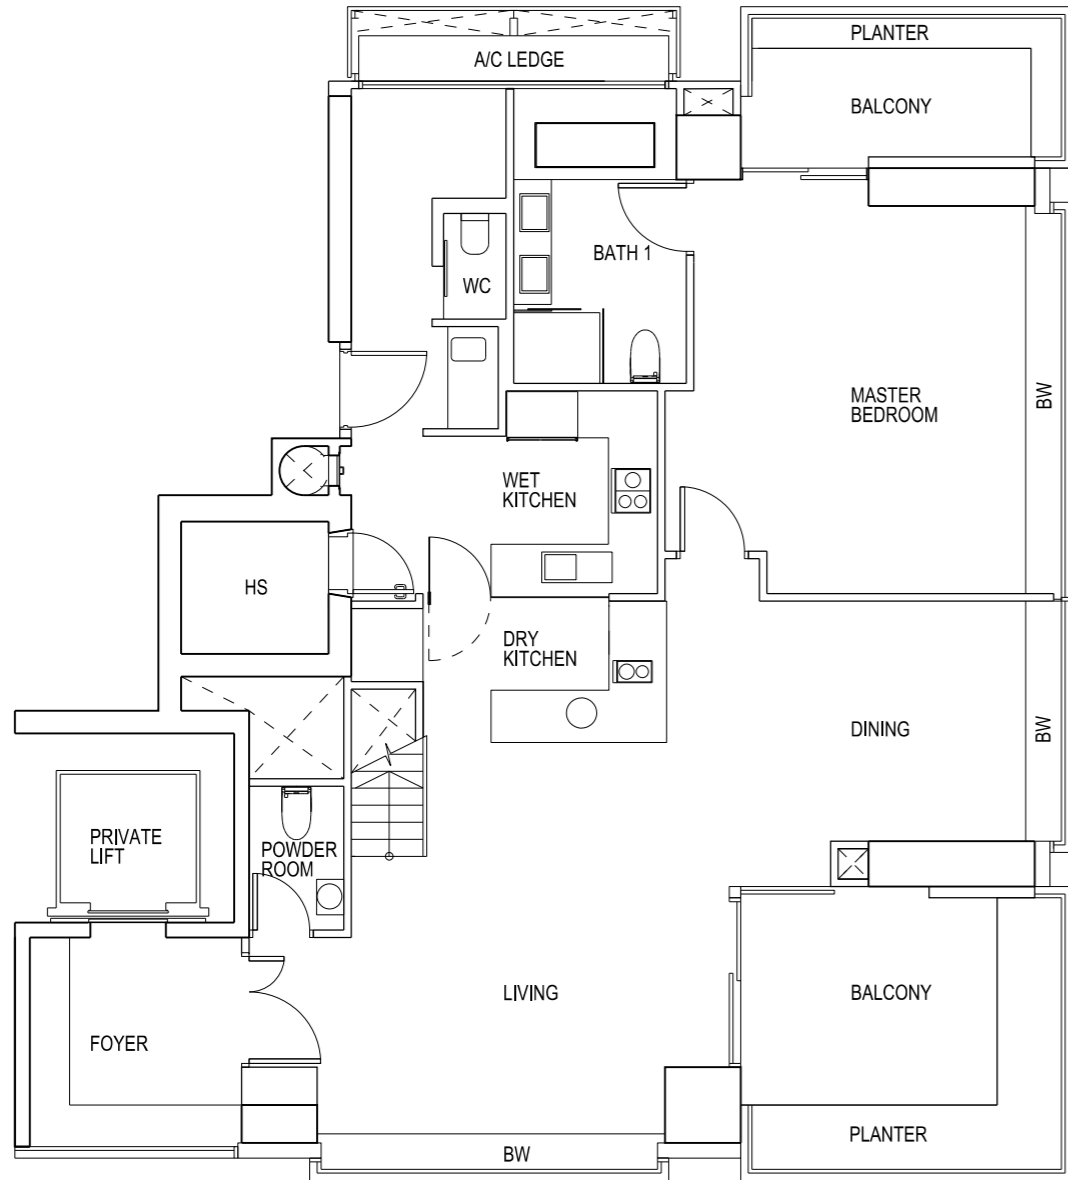

SCALE 1:100



LOWER STOREY

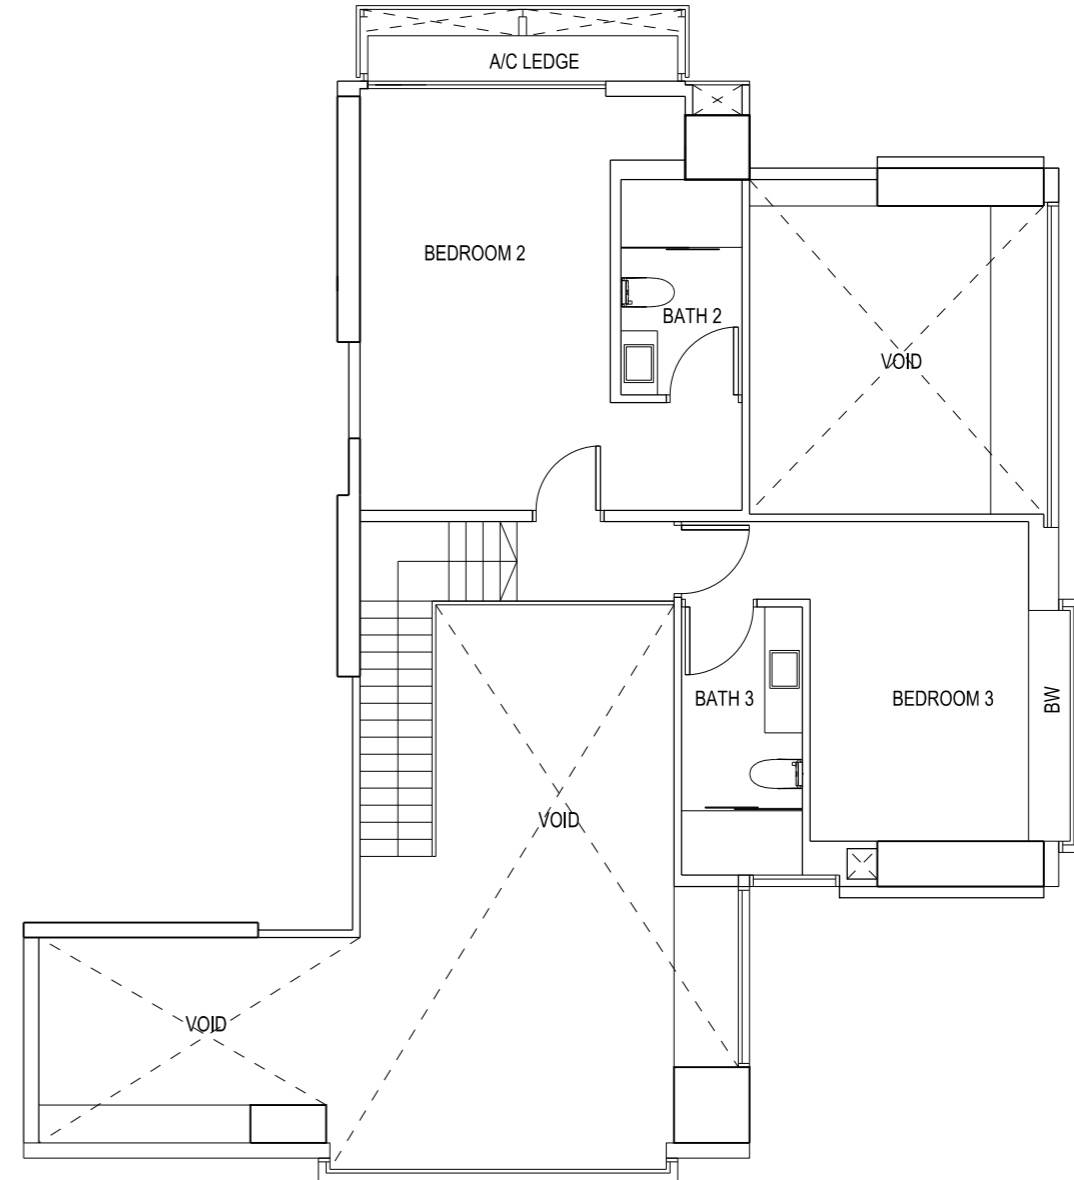


UPPER STOREY

BP NO: A1273-00011-2008
APPROVED DATE: BP 01 - 27 APR 2010
BP 02 - 09 JUN 2010

The above plan is subject to any amendments as may be approved by the relevant authorities.

KEY PLAN

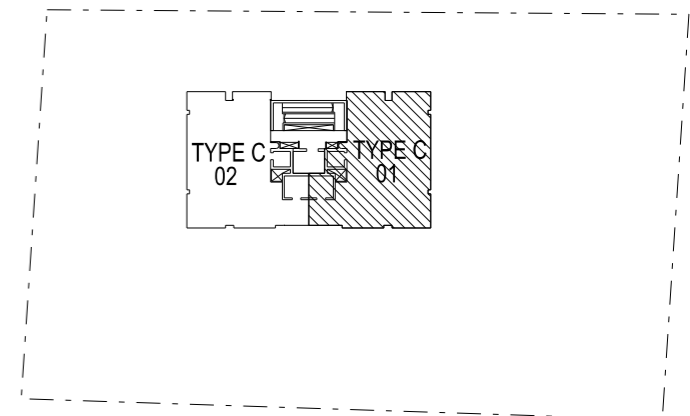


THIS KEY PLAN IS NOT TO SCALE


SKYLINE @ ORCHARD BOULEVARD

UNIT #23-02

TYPE C

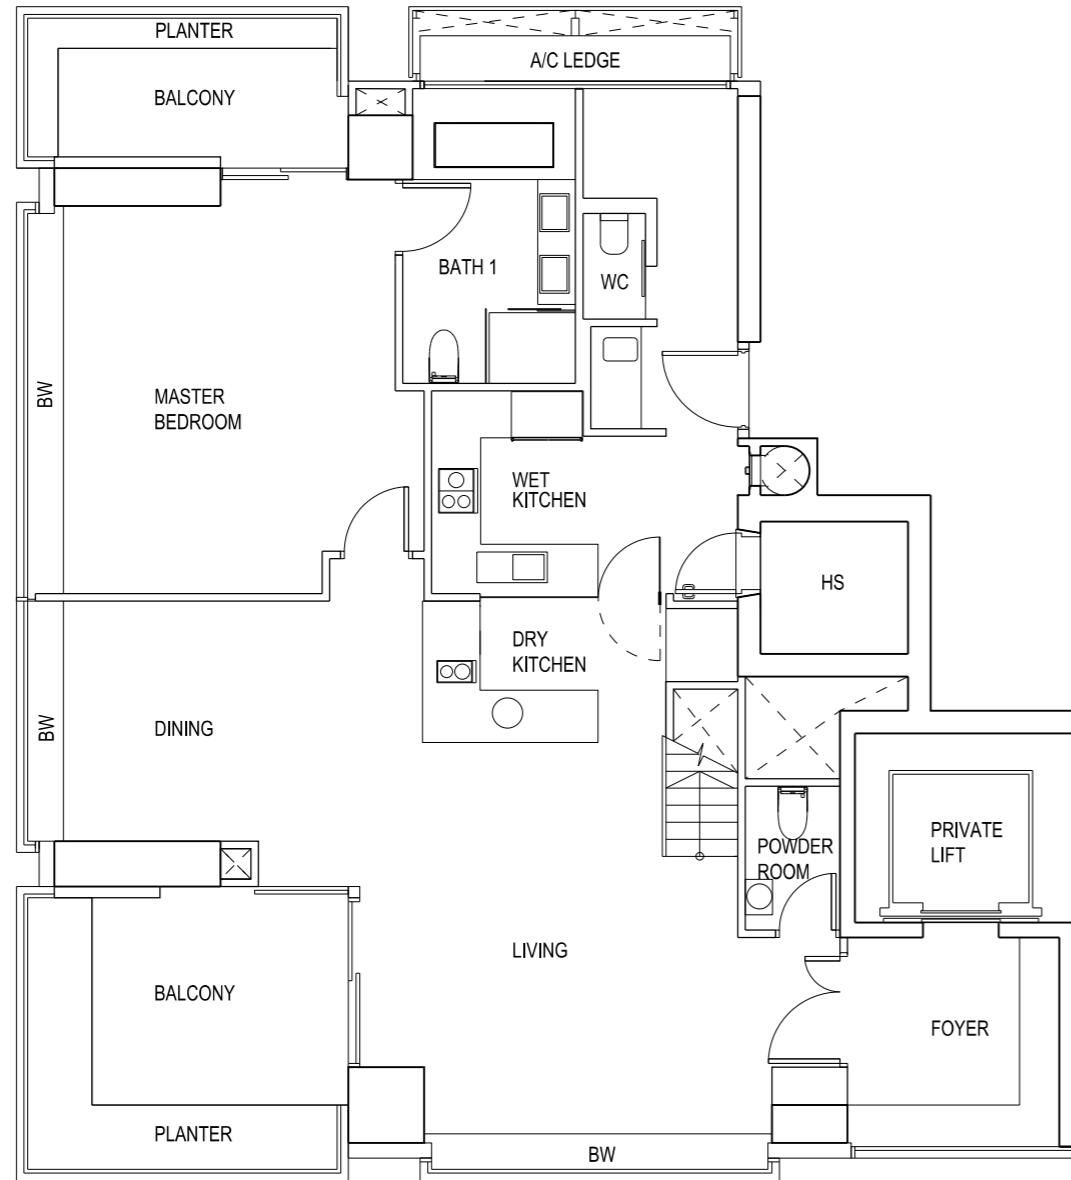

LOWER STOREY

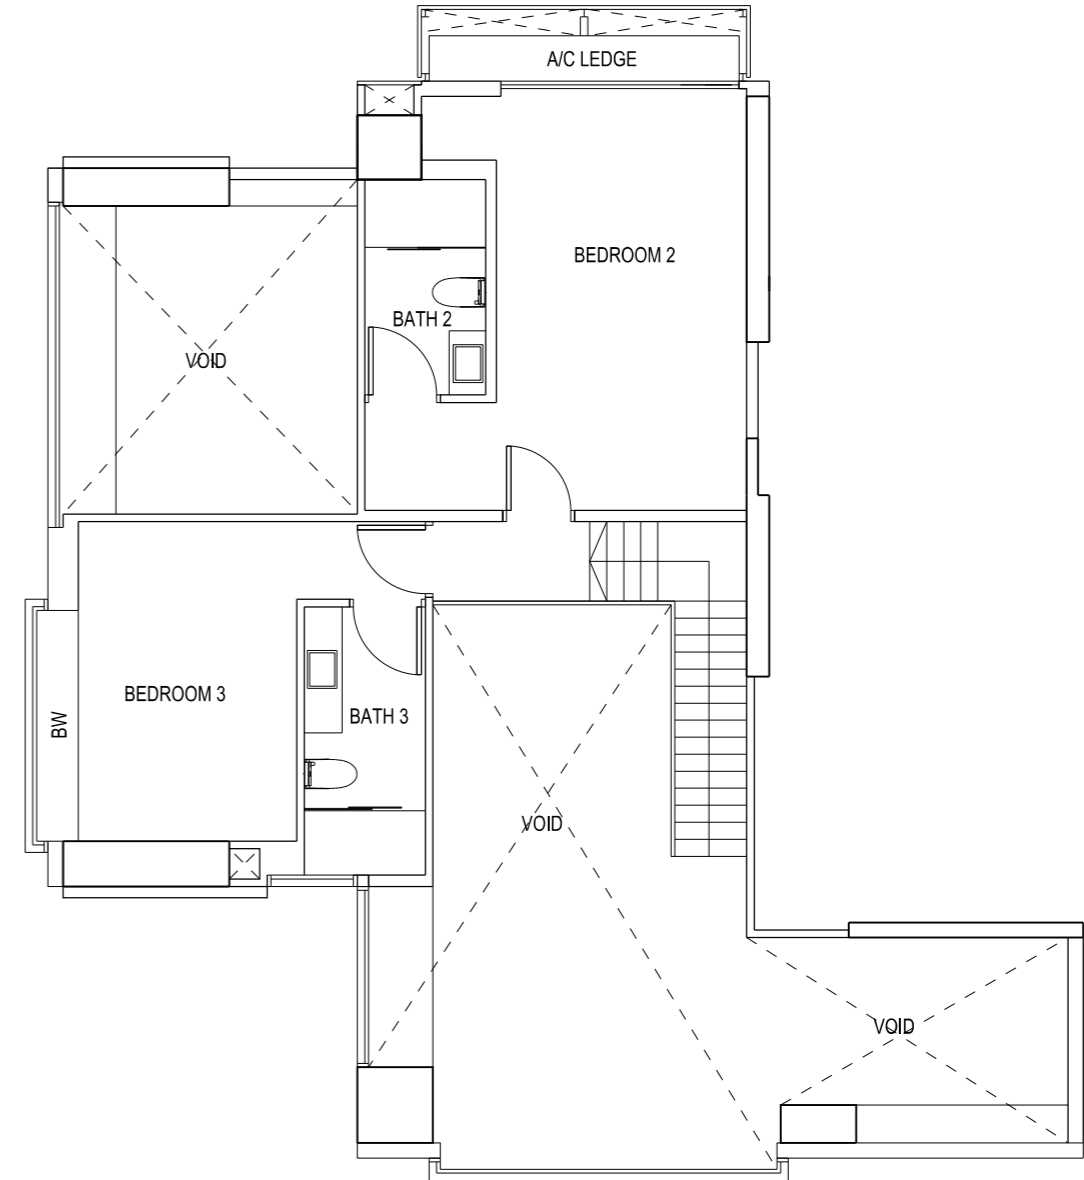

UPPER STOREY


SCALE 1:100



BP NO: A1273-00011-2008
APPROVED DATE: BP 01 - 27 APR 2010
BP 02 - 09 JUN 2010

The above plan is subject to any amendments as may be approved by the relevant authorities.

KEY PLAN 

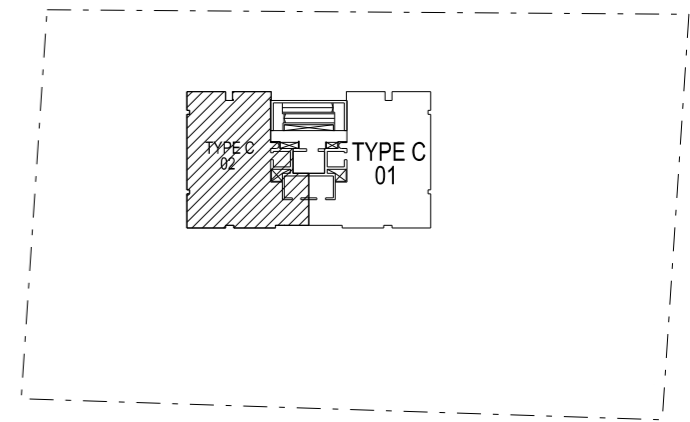


THIS KEY PLAN IS NOT TO SCALE

SKYLINE @ ORCHARD BOULEVARD

UNIT #25-01


TYPE C

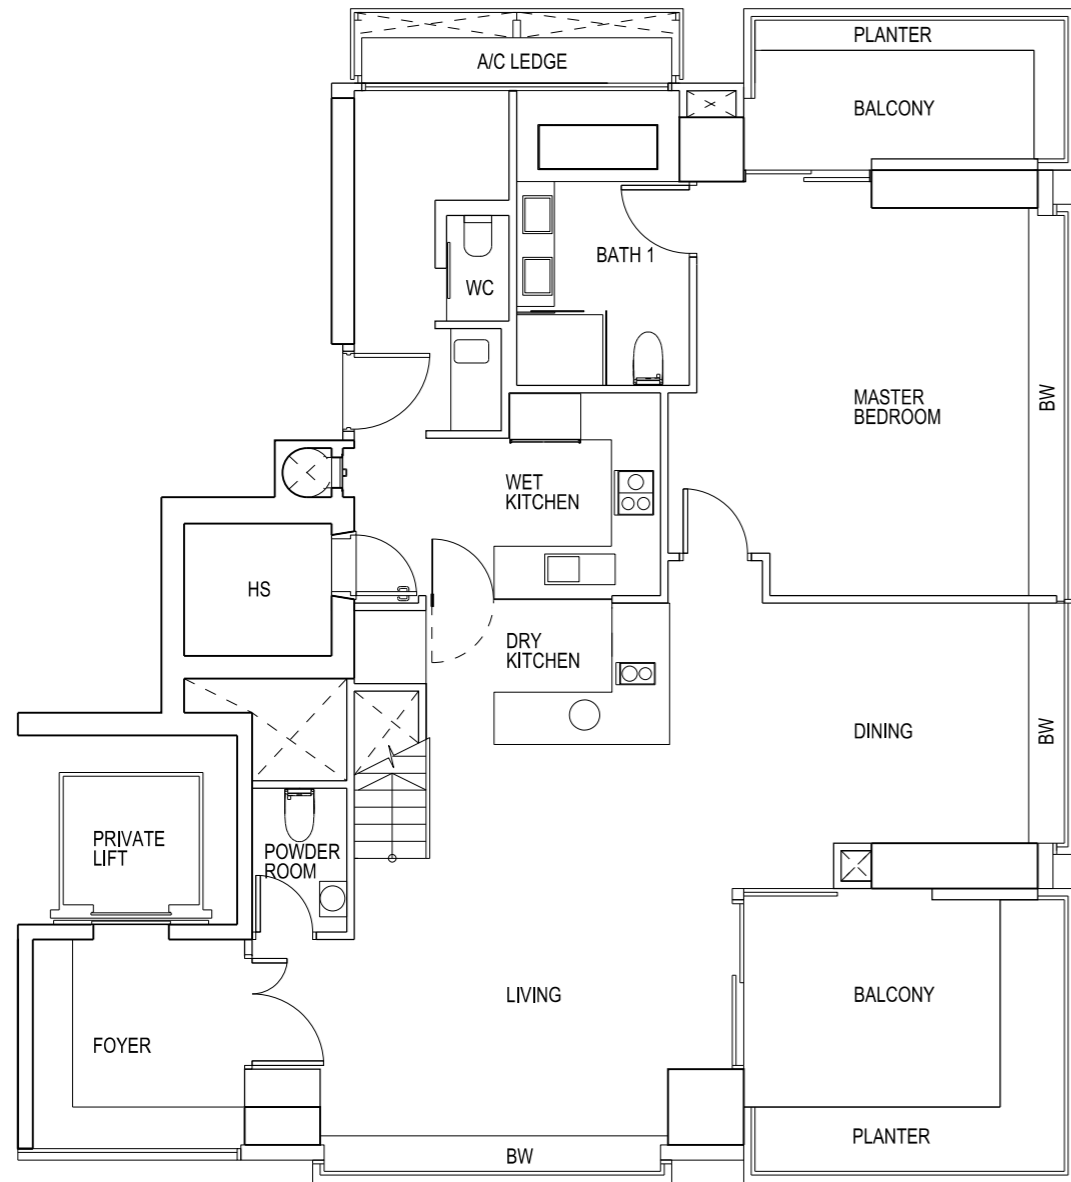


SCALE 1:100



LOWER STOREY

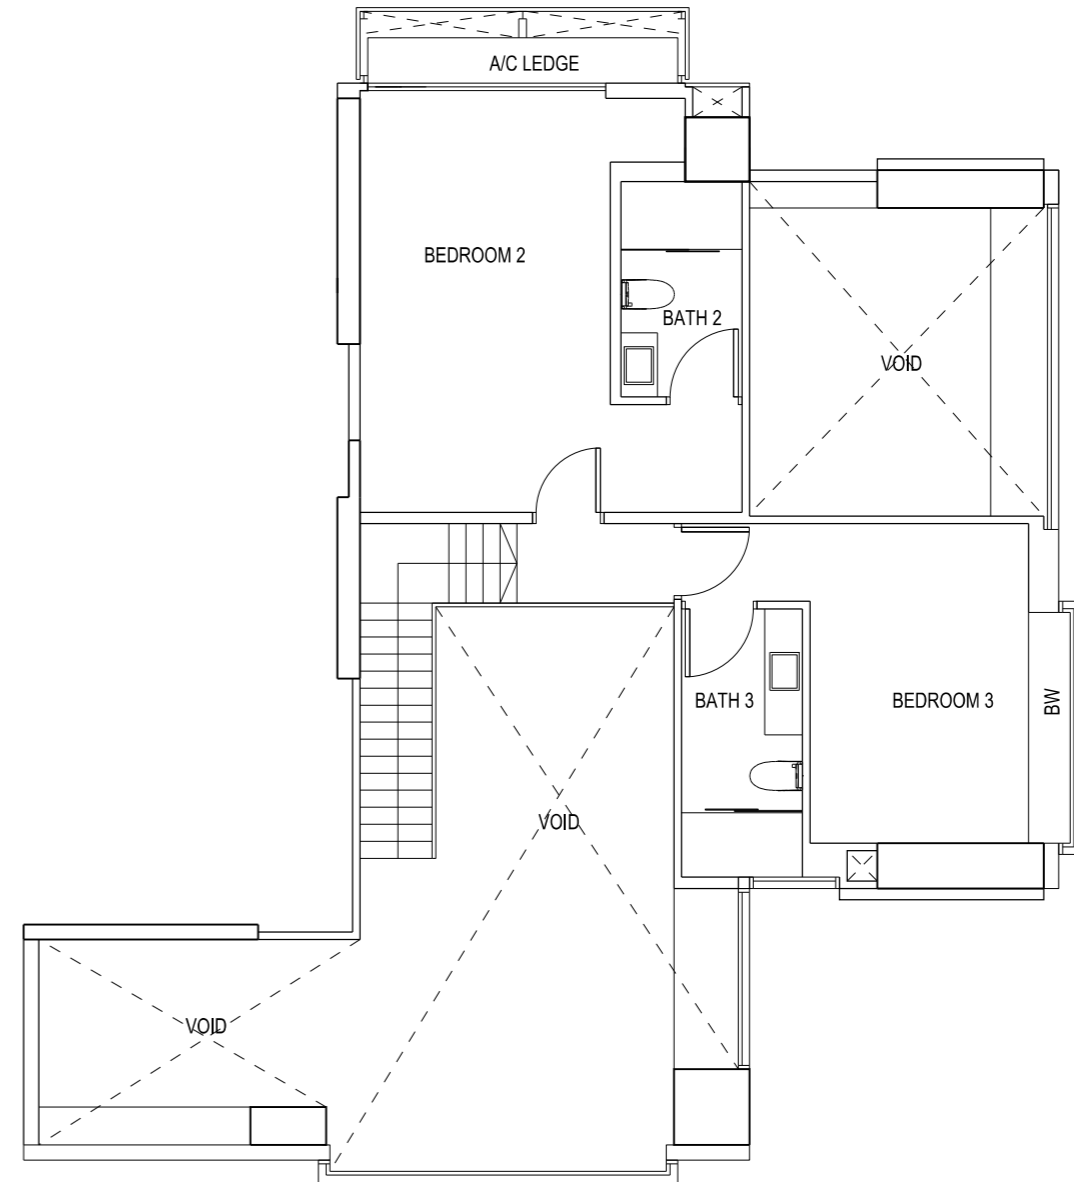

UPPER STOREY

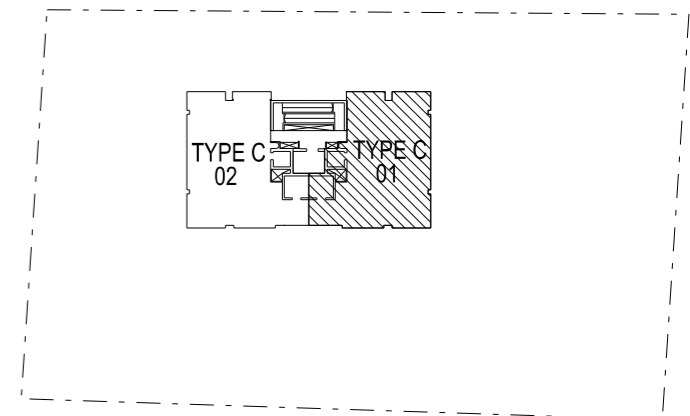


KEY PLAN

BP NO: A1273-00011-2008
APPROVED DATE: BP 01 - 27 APR 2010
BP 02 - 09 JUN 2010

The above plan is subject to any amendments
as may be approved by the relevant authorities.

TYPE C

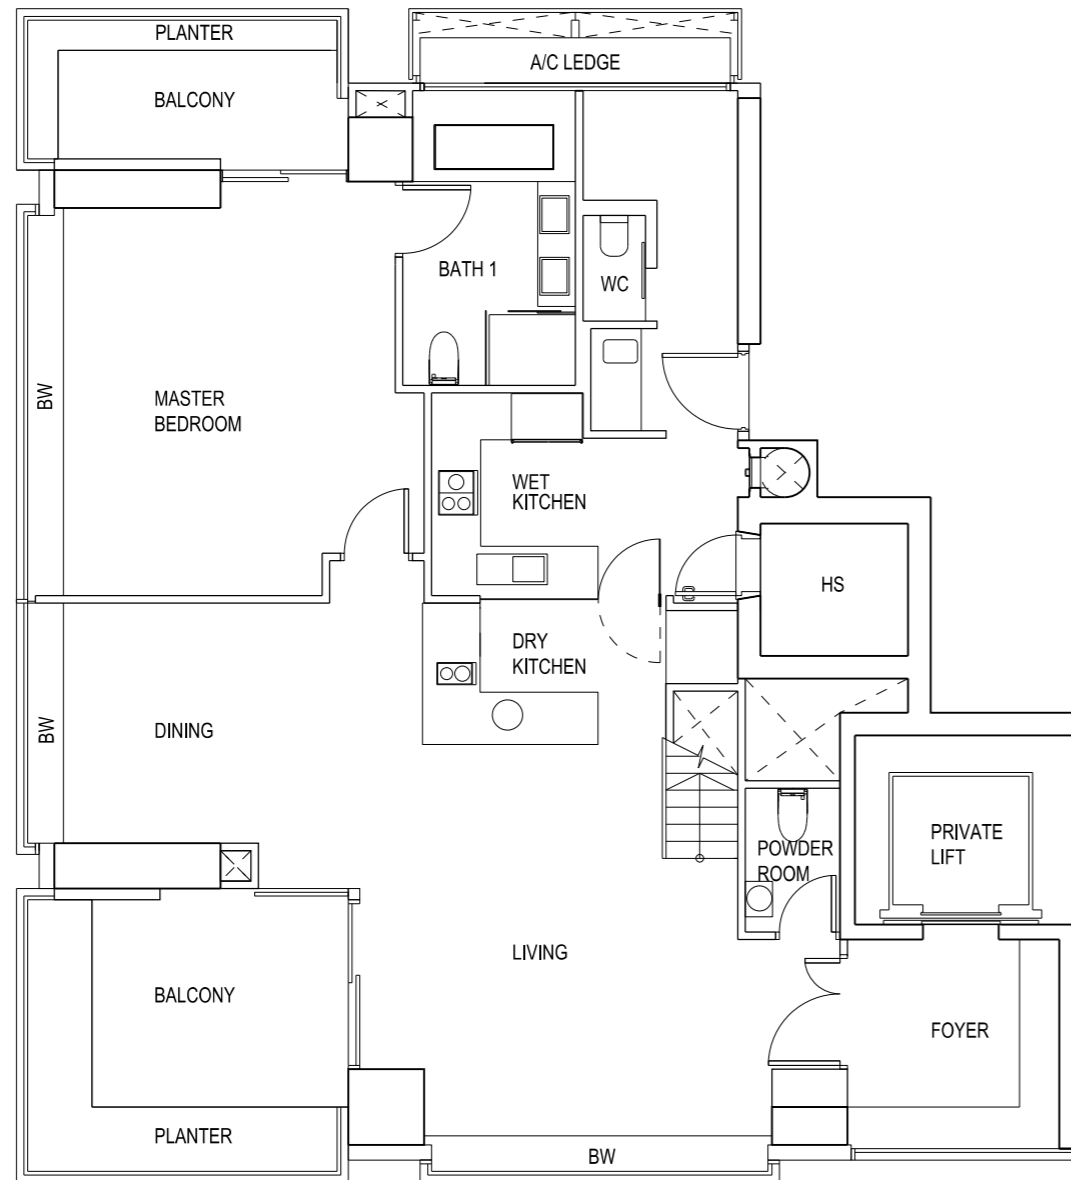

LOWER STOREY




UPPER STOREY

SCALE 1:100




BP NO: A1273-00011-2008
 APPROVED DATE: BP 01 - 27 APR 2010
 BP 02 - 09 JUN 2010

The above plan is subject to any amendments
 as may be approved by the relevant authorities.

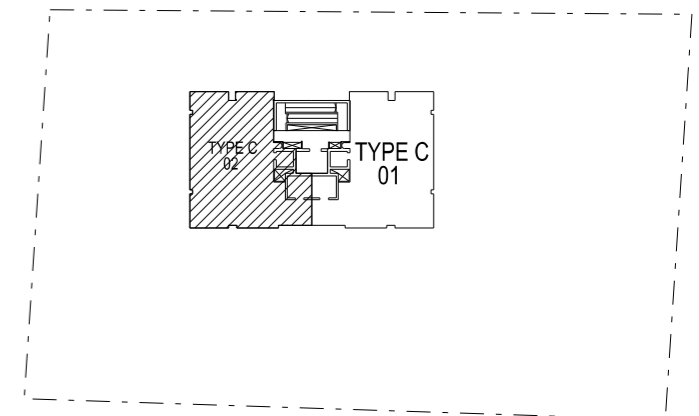

KEY PLAN

TYPE D

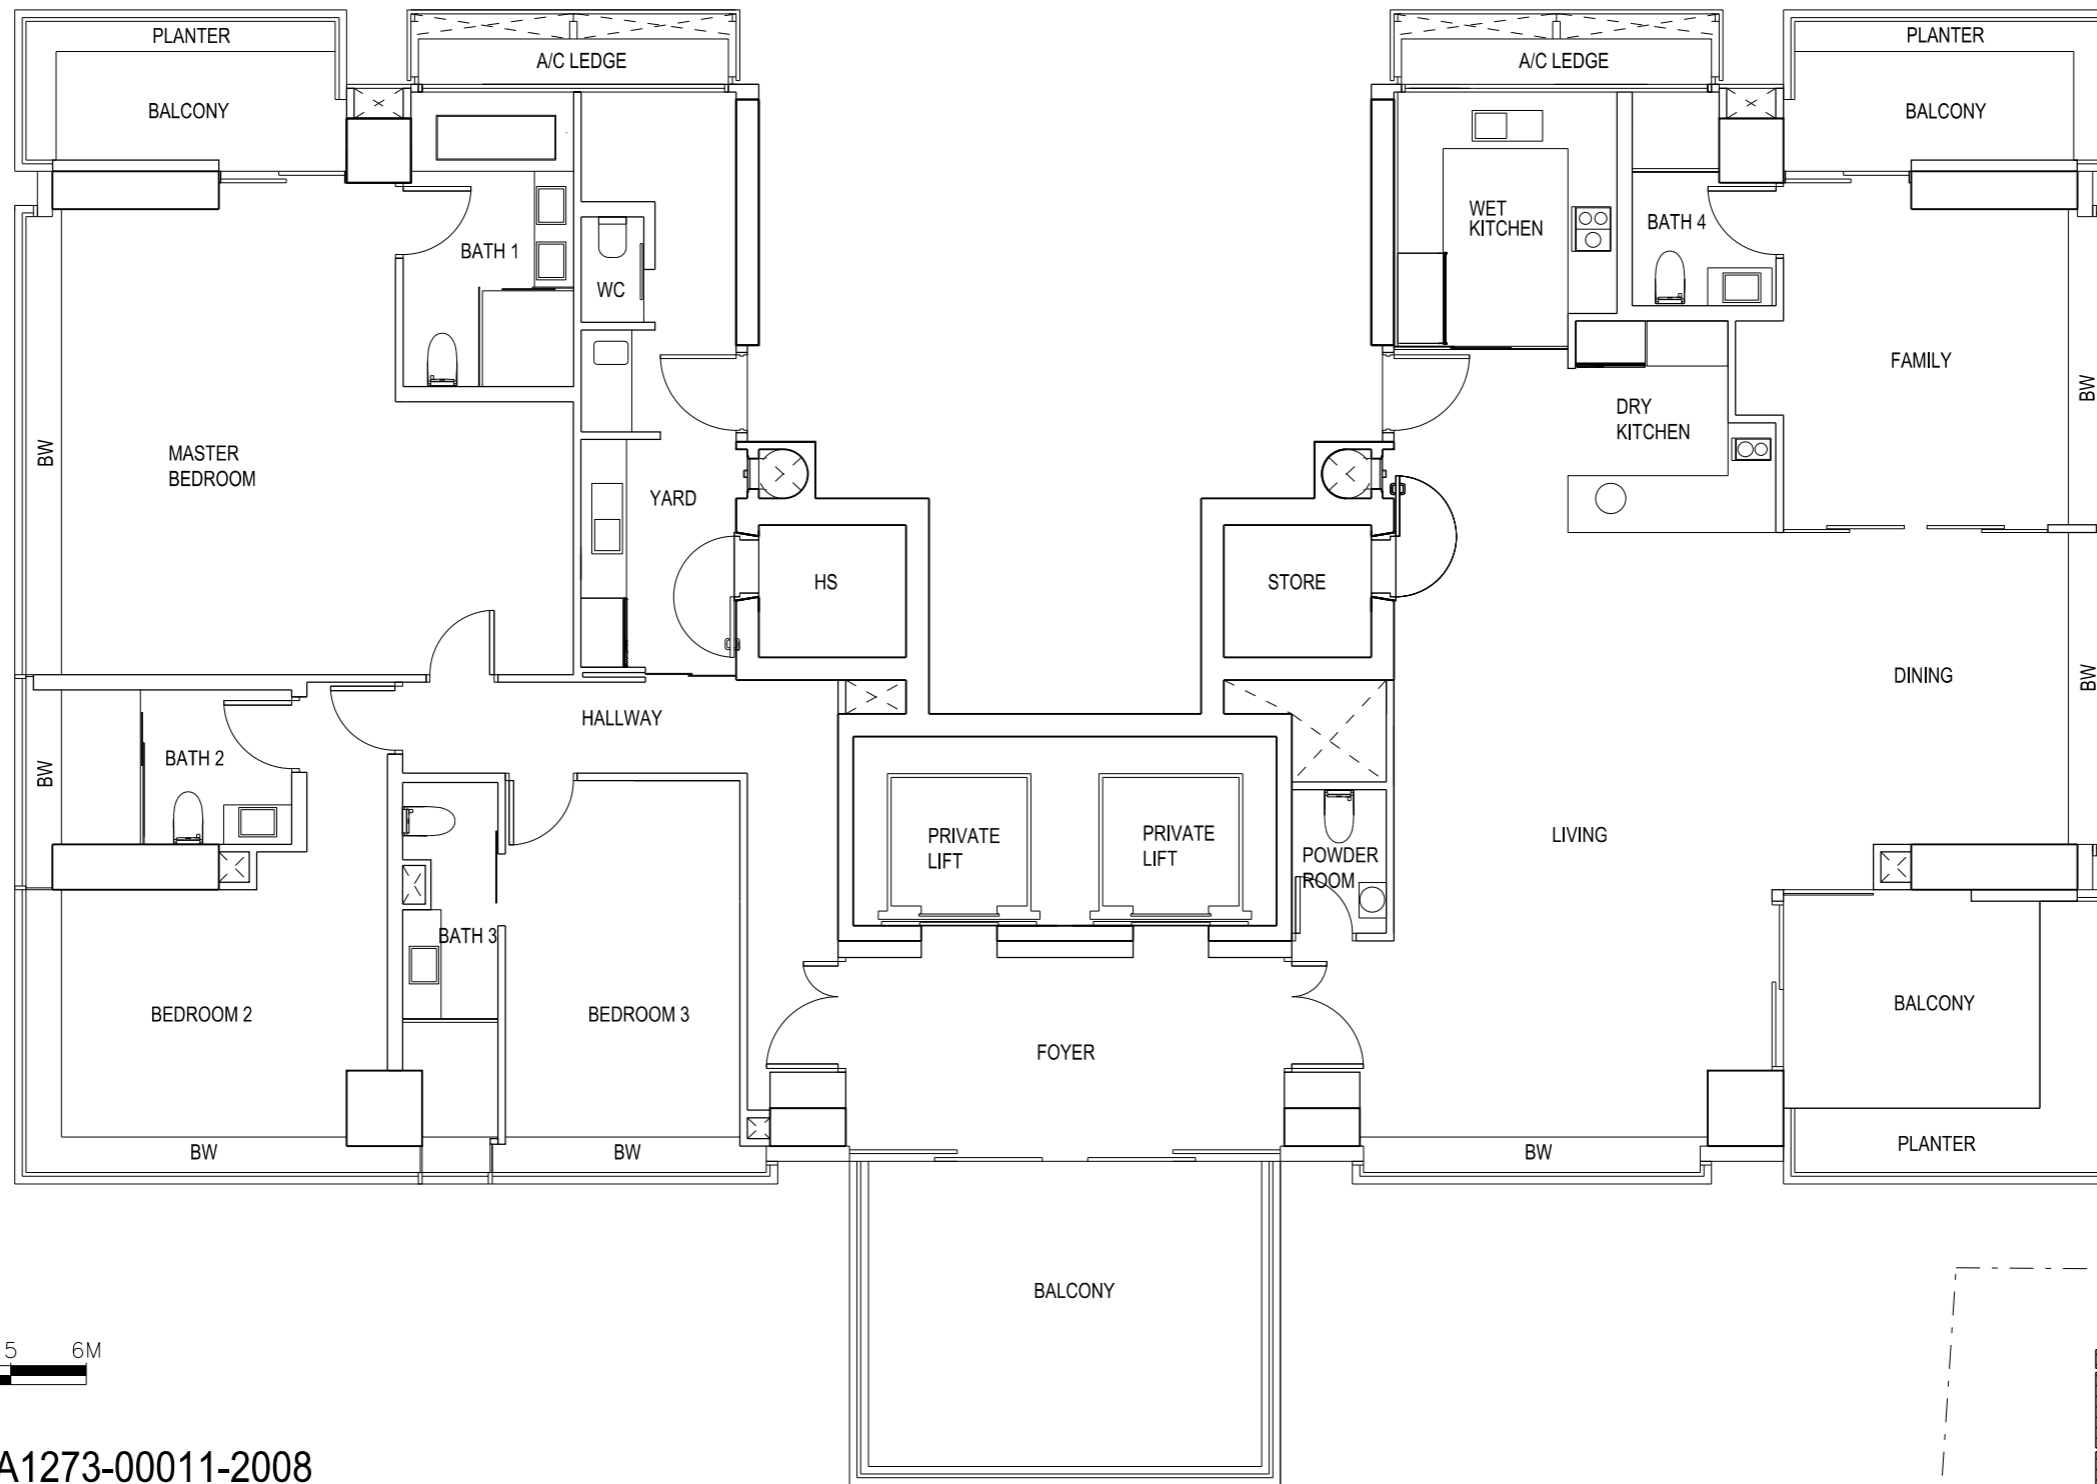


SCALE 1:100



BP NO: A1273-00011-2008
APPROVED DATE: BP 01 - 27 APR 2010
BP 02 - 09 JUN 2010

The above plan is subject to any amendments as may be approved by the relevant authorities.


KEY PLAN

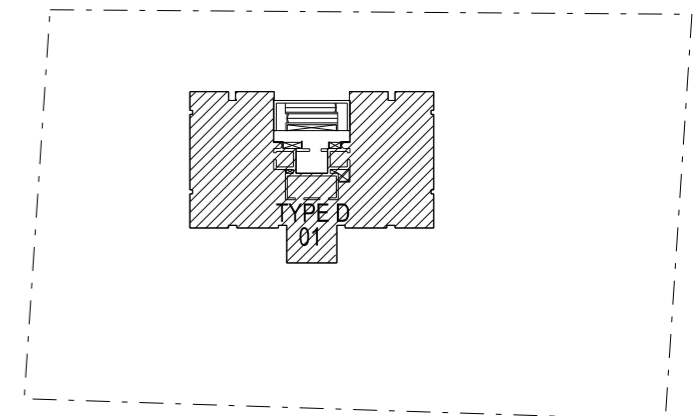

SKYLINE @ ORCHARD BOULEVARD

UNIT #28-01

TYPE D

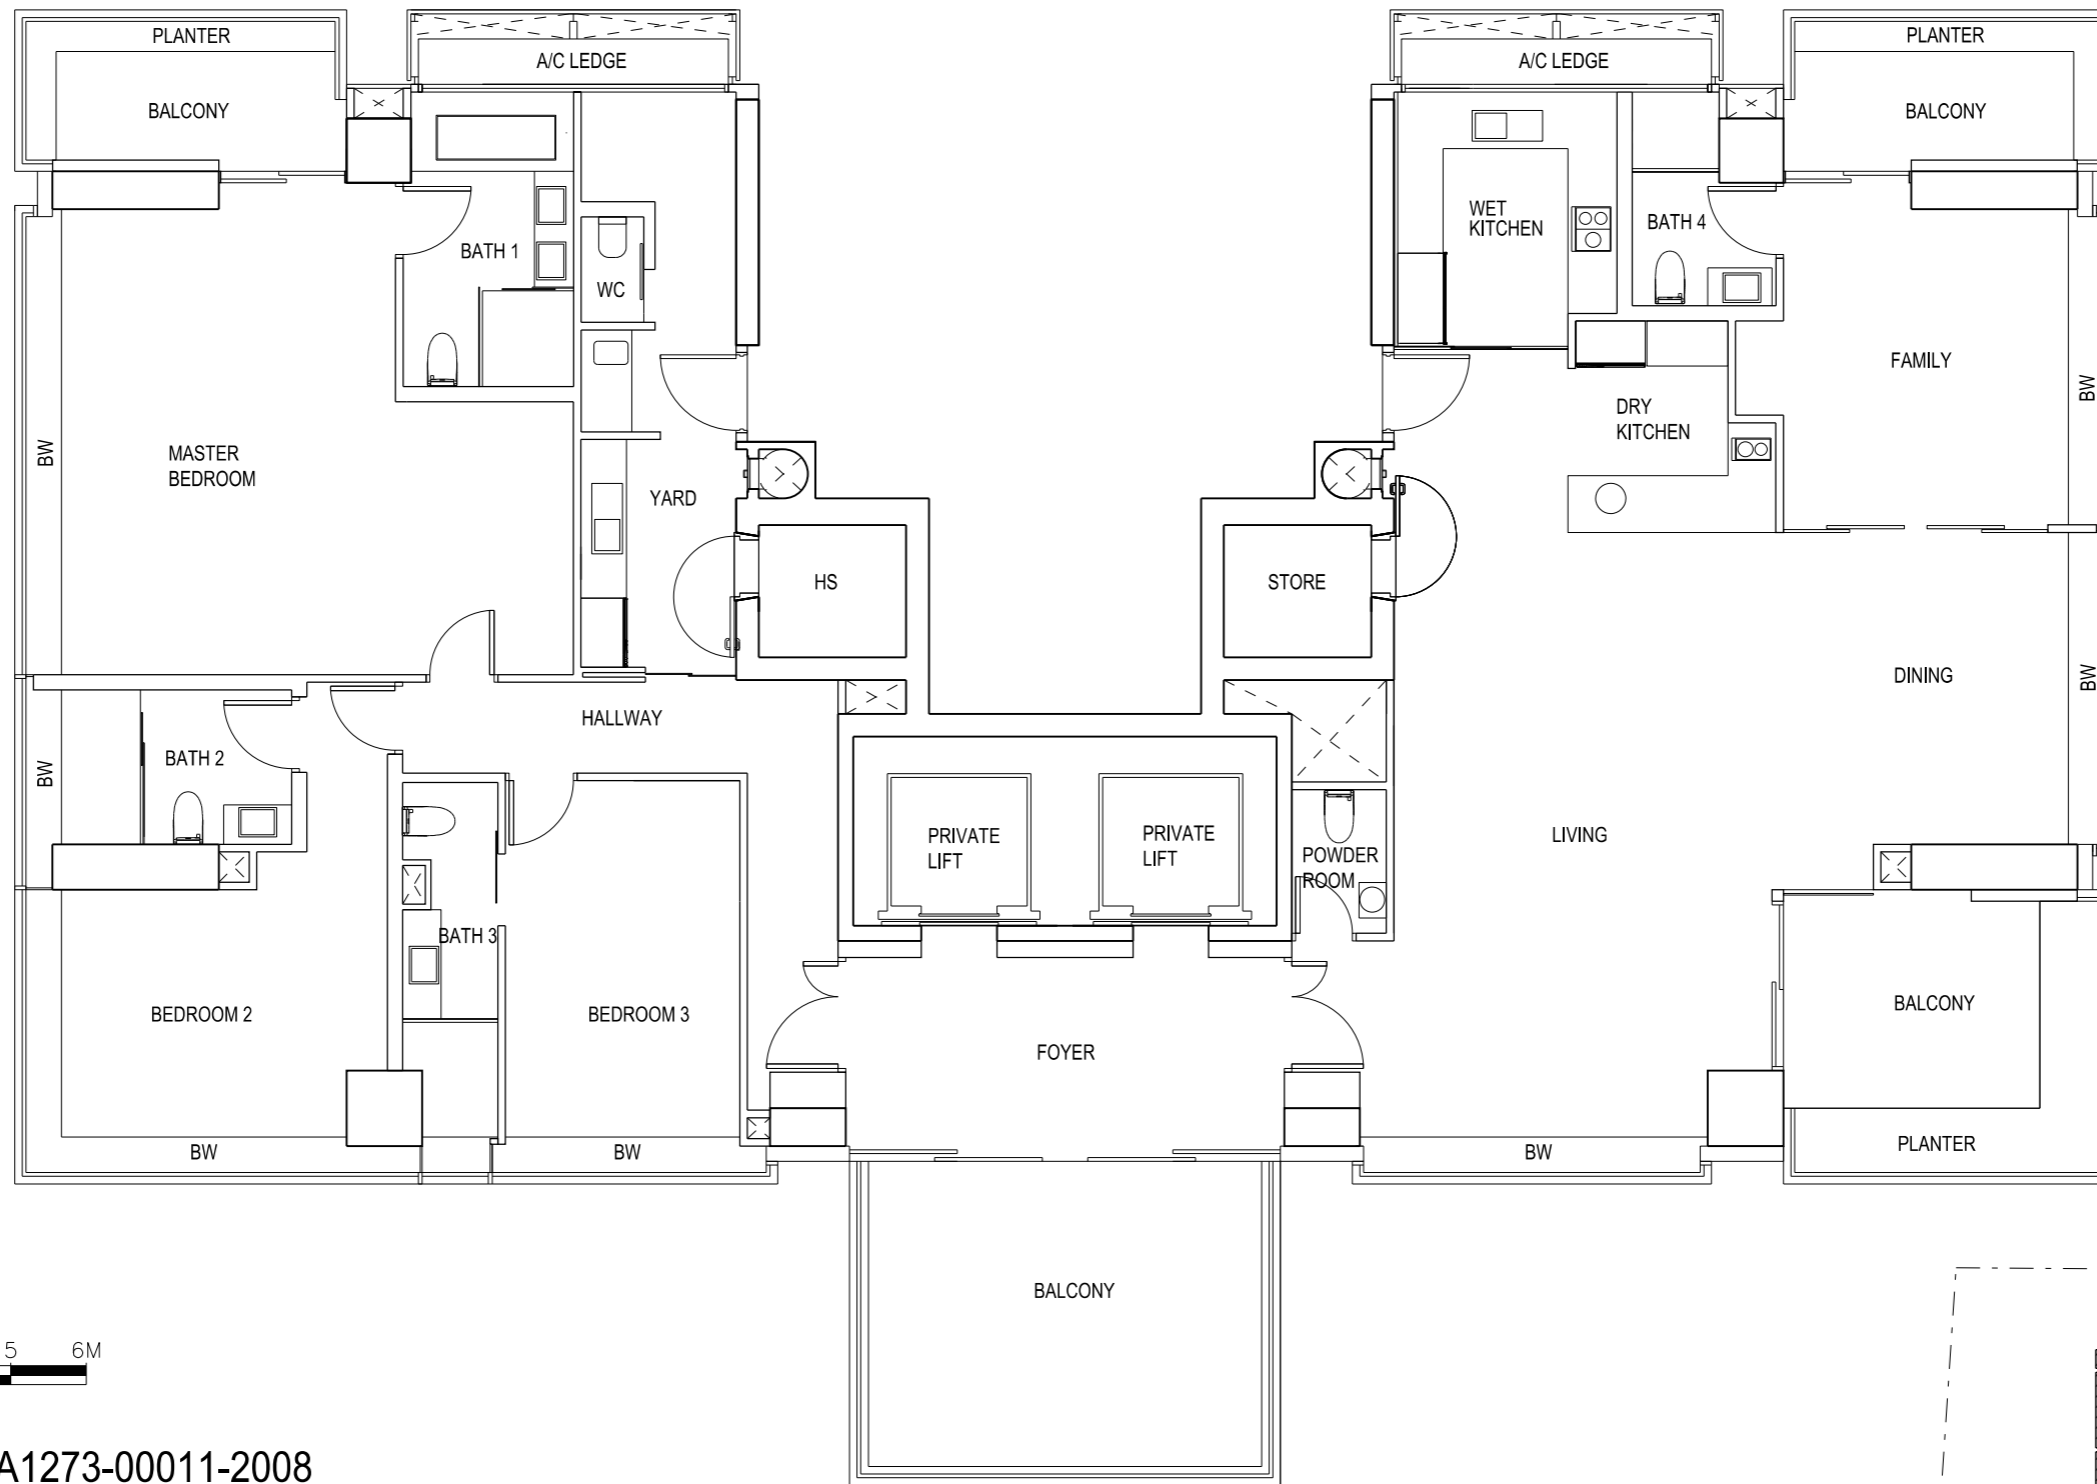


SCALE 1:100



BP NO: A1273-00011-2008
APPROVED DATE: BP 01 - 27 APR 2010
BP 02 - 09 JUN 2010

The above plan is subject to any amendments as may be approved by the relevant authorities.

KEY PLAN

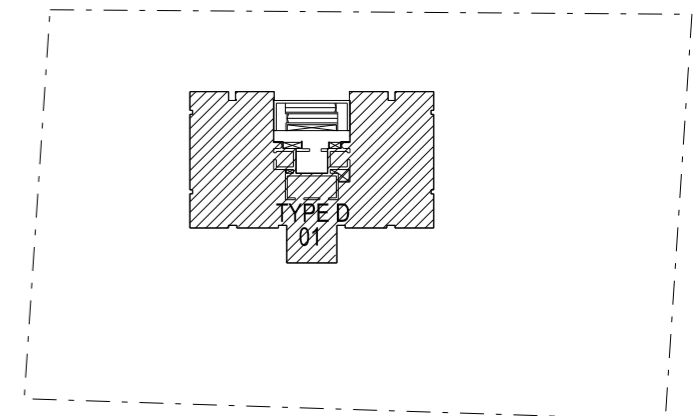


THIS KEY PLAN IS NOT TO SCALE

SKYLINE @ ORCHARD BOULEVARD

UNIT #29-01

TYPE D

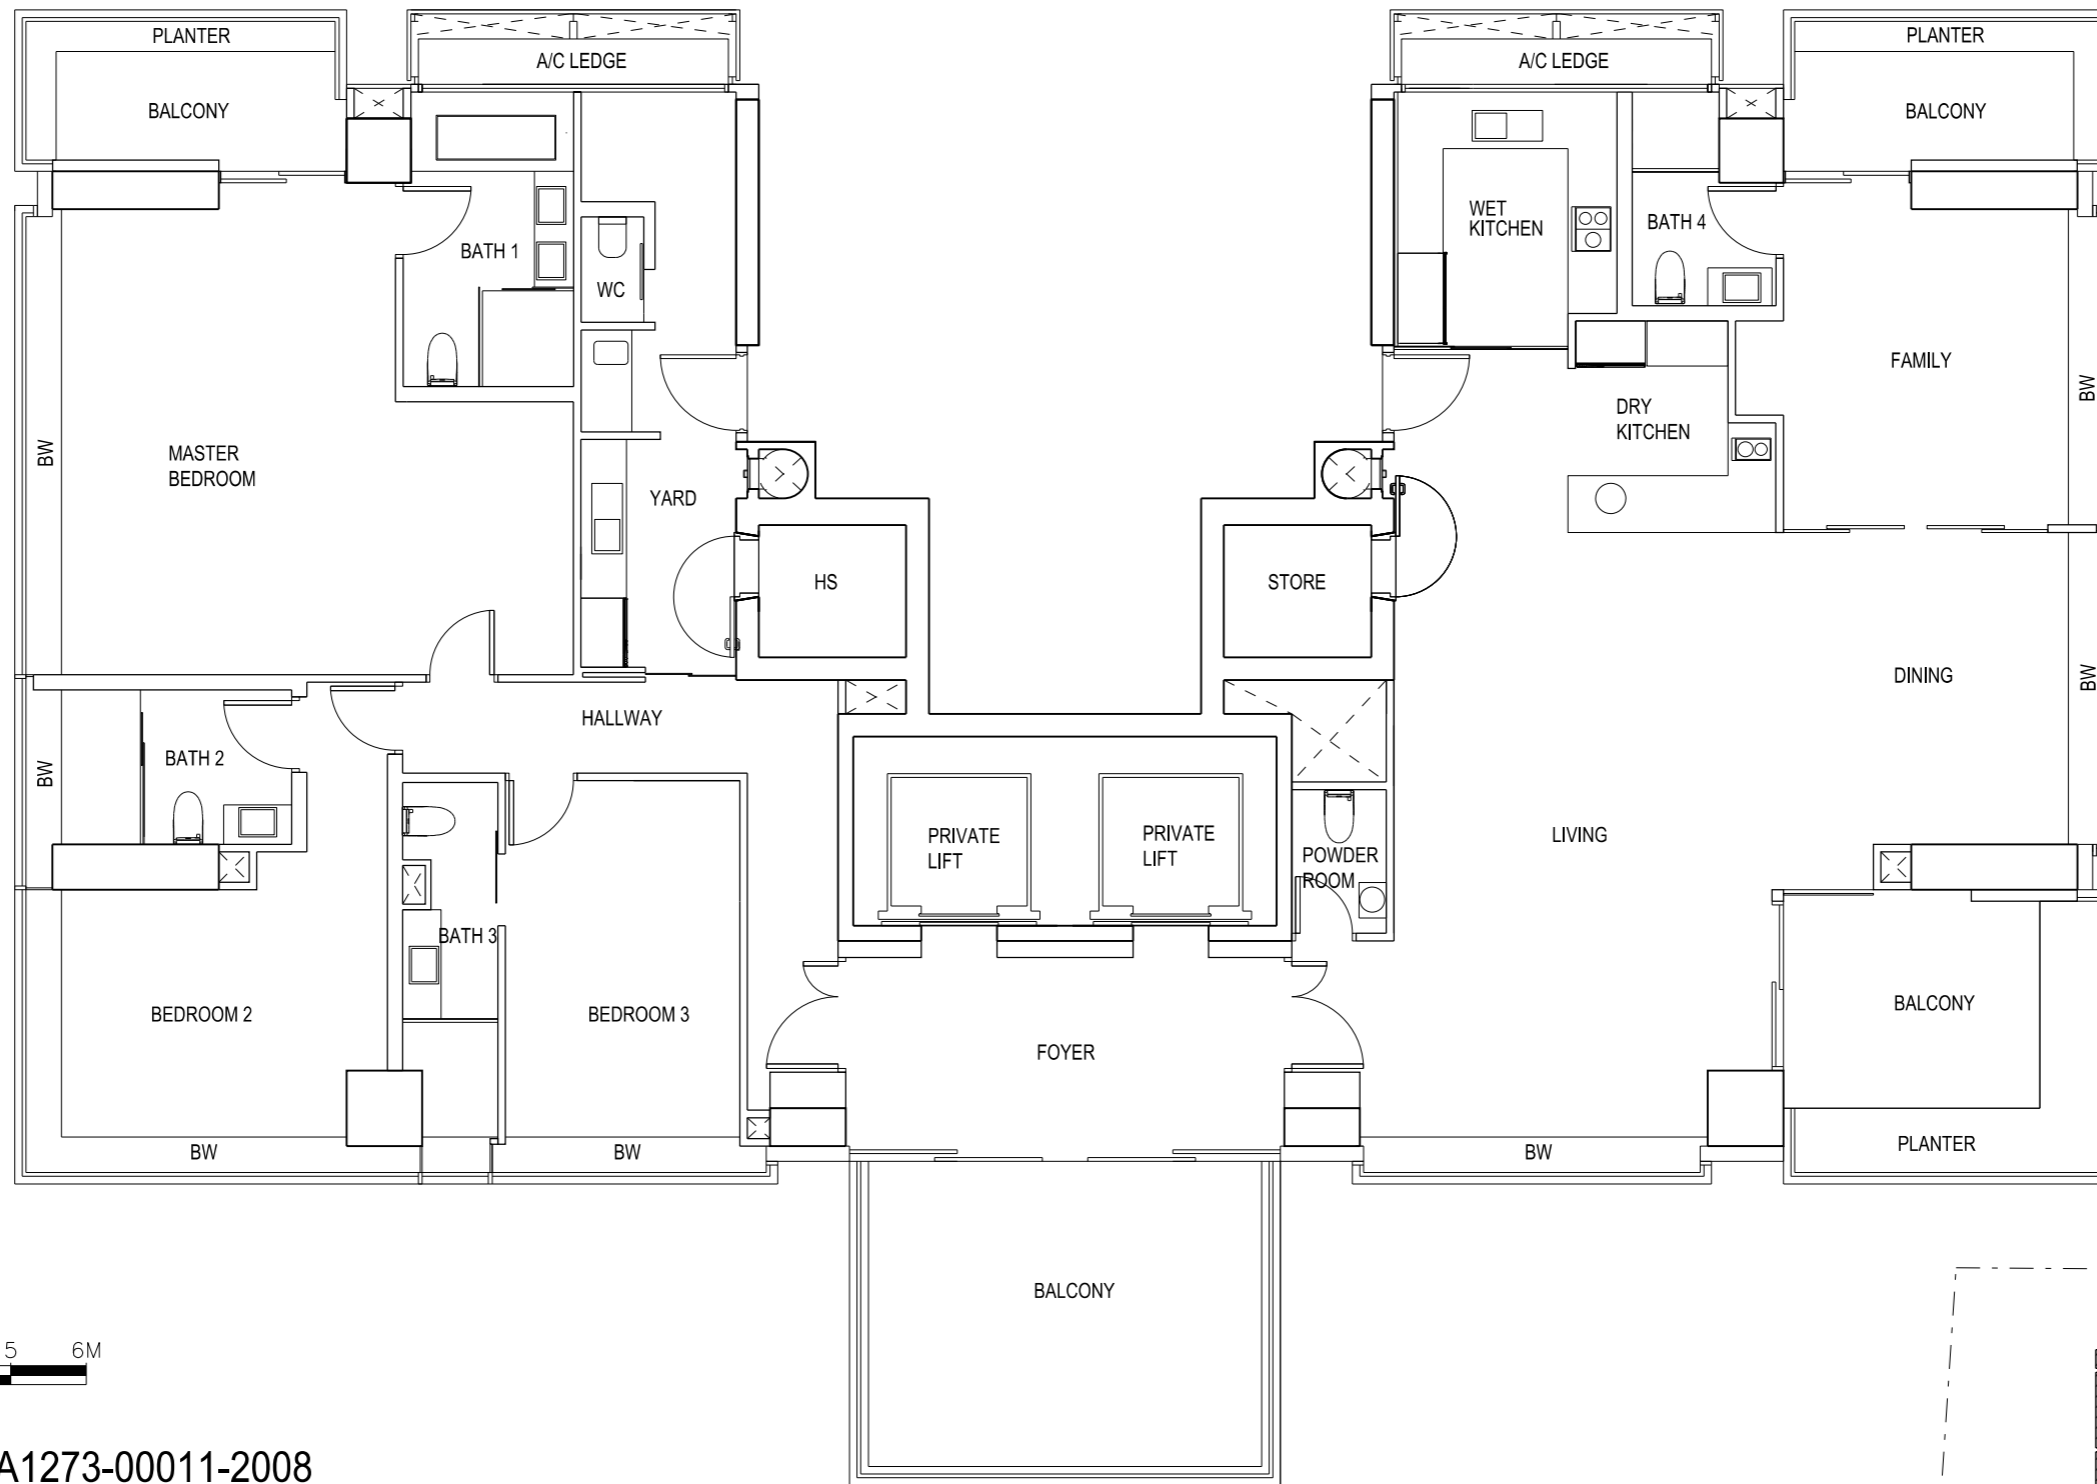


SCALE 1:100



BP NO: A1273-00011-2008
APPROVED DATE: BP 01 - 27 APR 2010
BP 02 - 09 JUN 2010

The above plan is subject to any amendments
as may be approved by the relevant authorities.

KEY PLAN

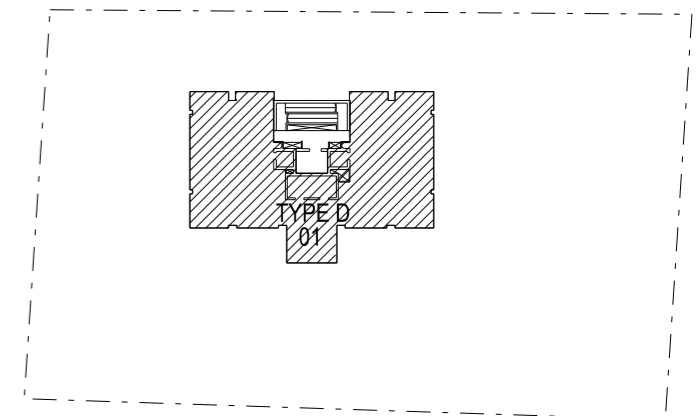


THIS KEY PLAN IS NOT TO SCALE

SKYLINE @ ORCHARD BOULEVARD

UNIT #30-01

TYPE D

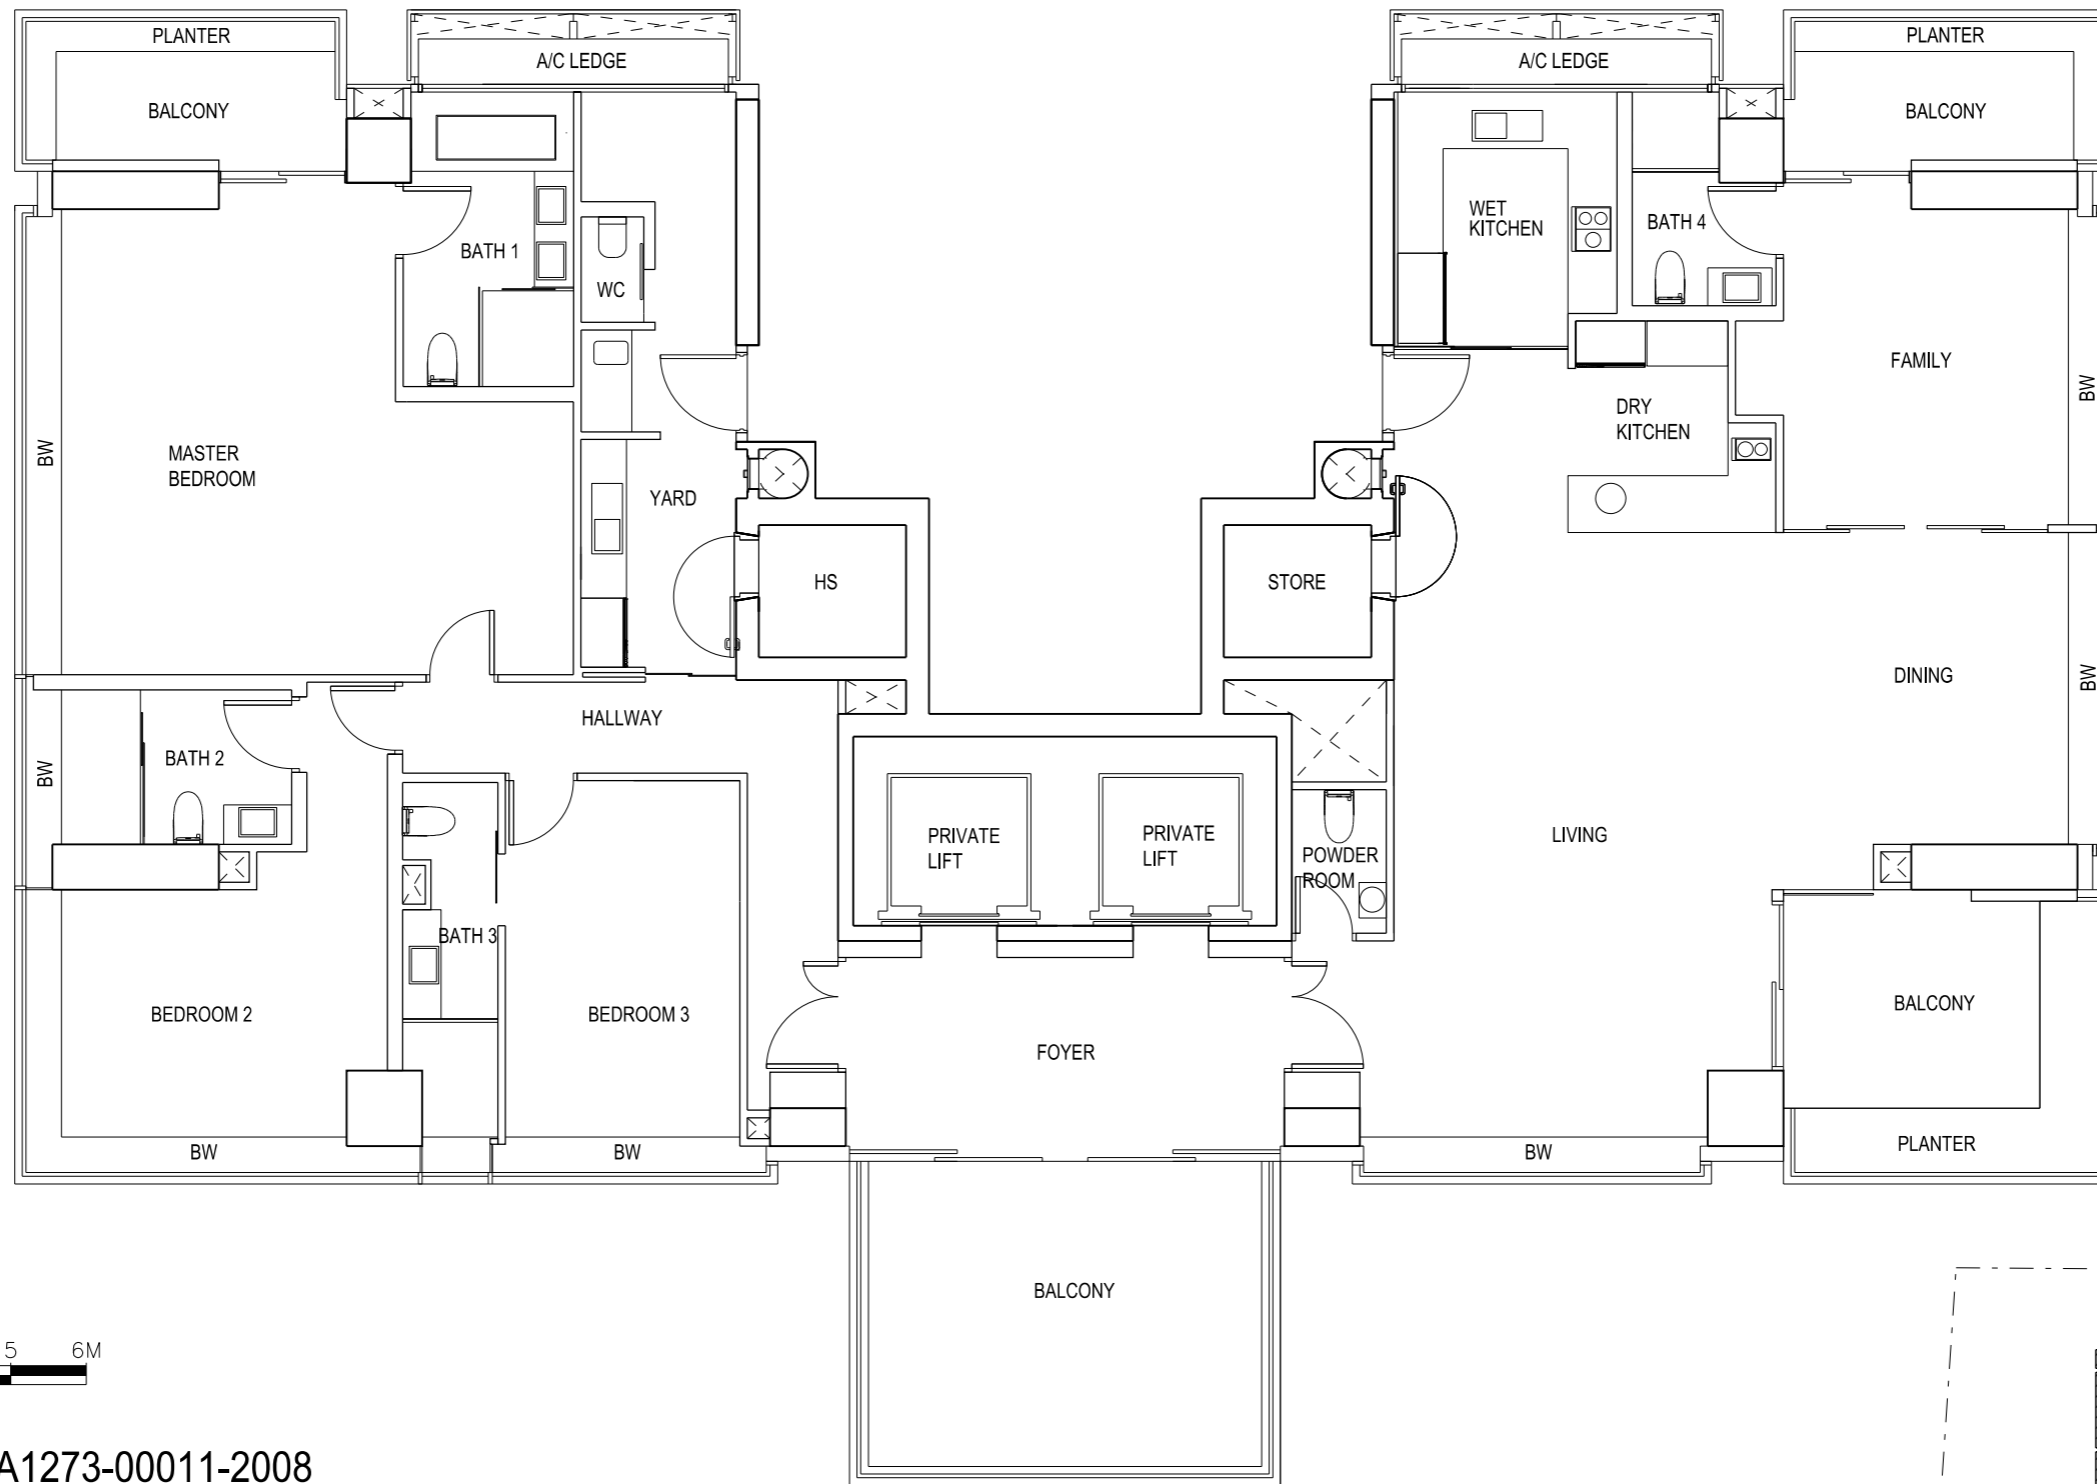


SCALE 1:100



BP NO: A1273-00011-2008
APPROVED DATE: BP 01 - 27 APR 2010
BP 02 - 09 JUN 2010

The above plan is subject to any amendments as may be approved by the relevant authorities.

KEY PLAN

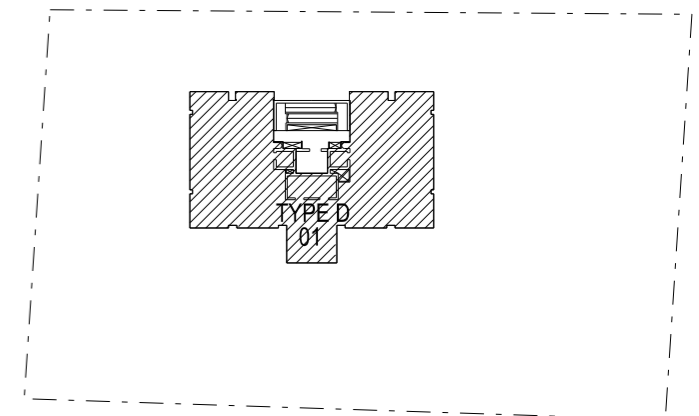


THIS KEY PLAN IS NOT TO SCALE

SKYLINE @ ORCHARD BOULEVARD

UNIT #31-01

TYPE D

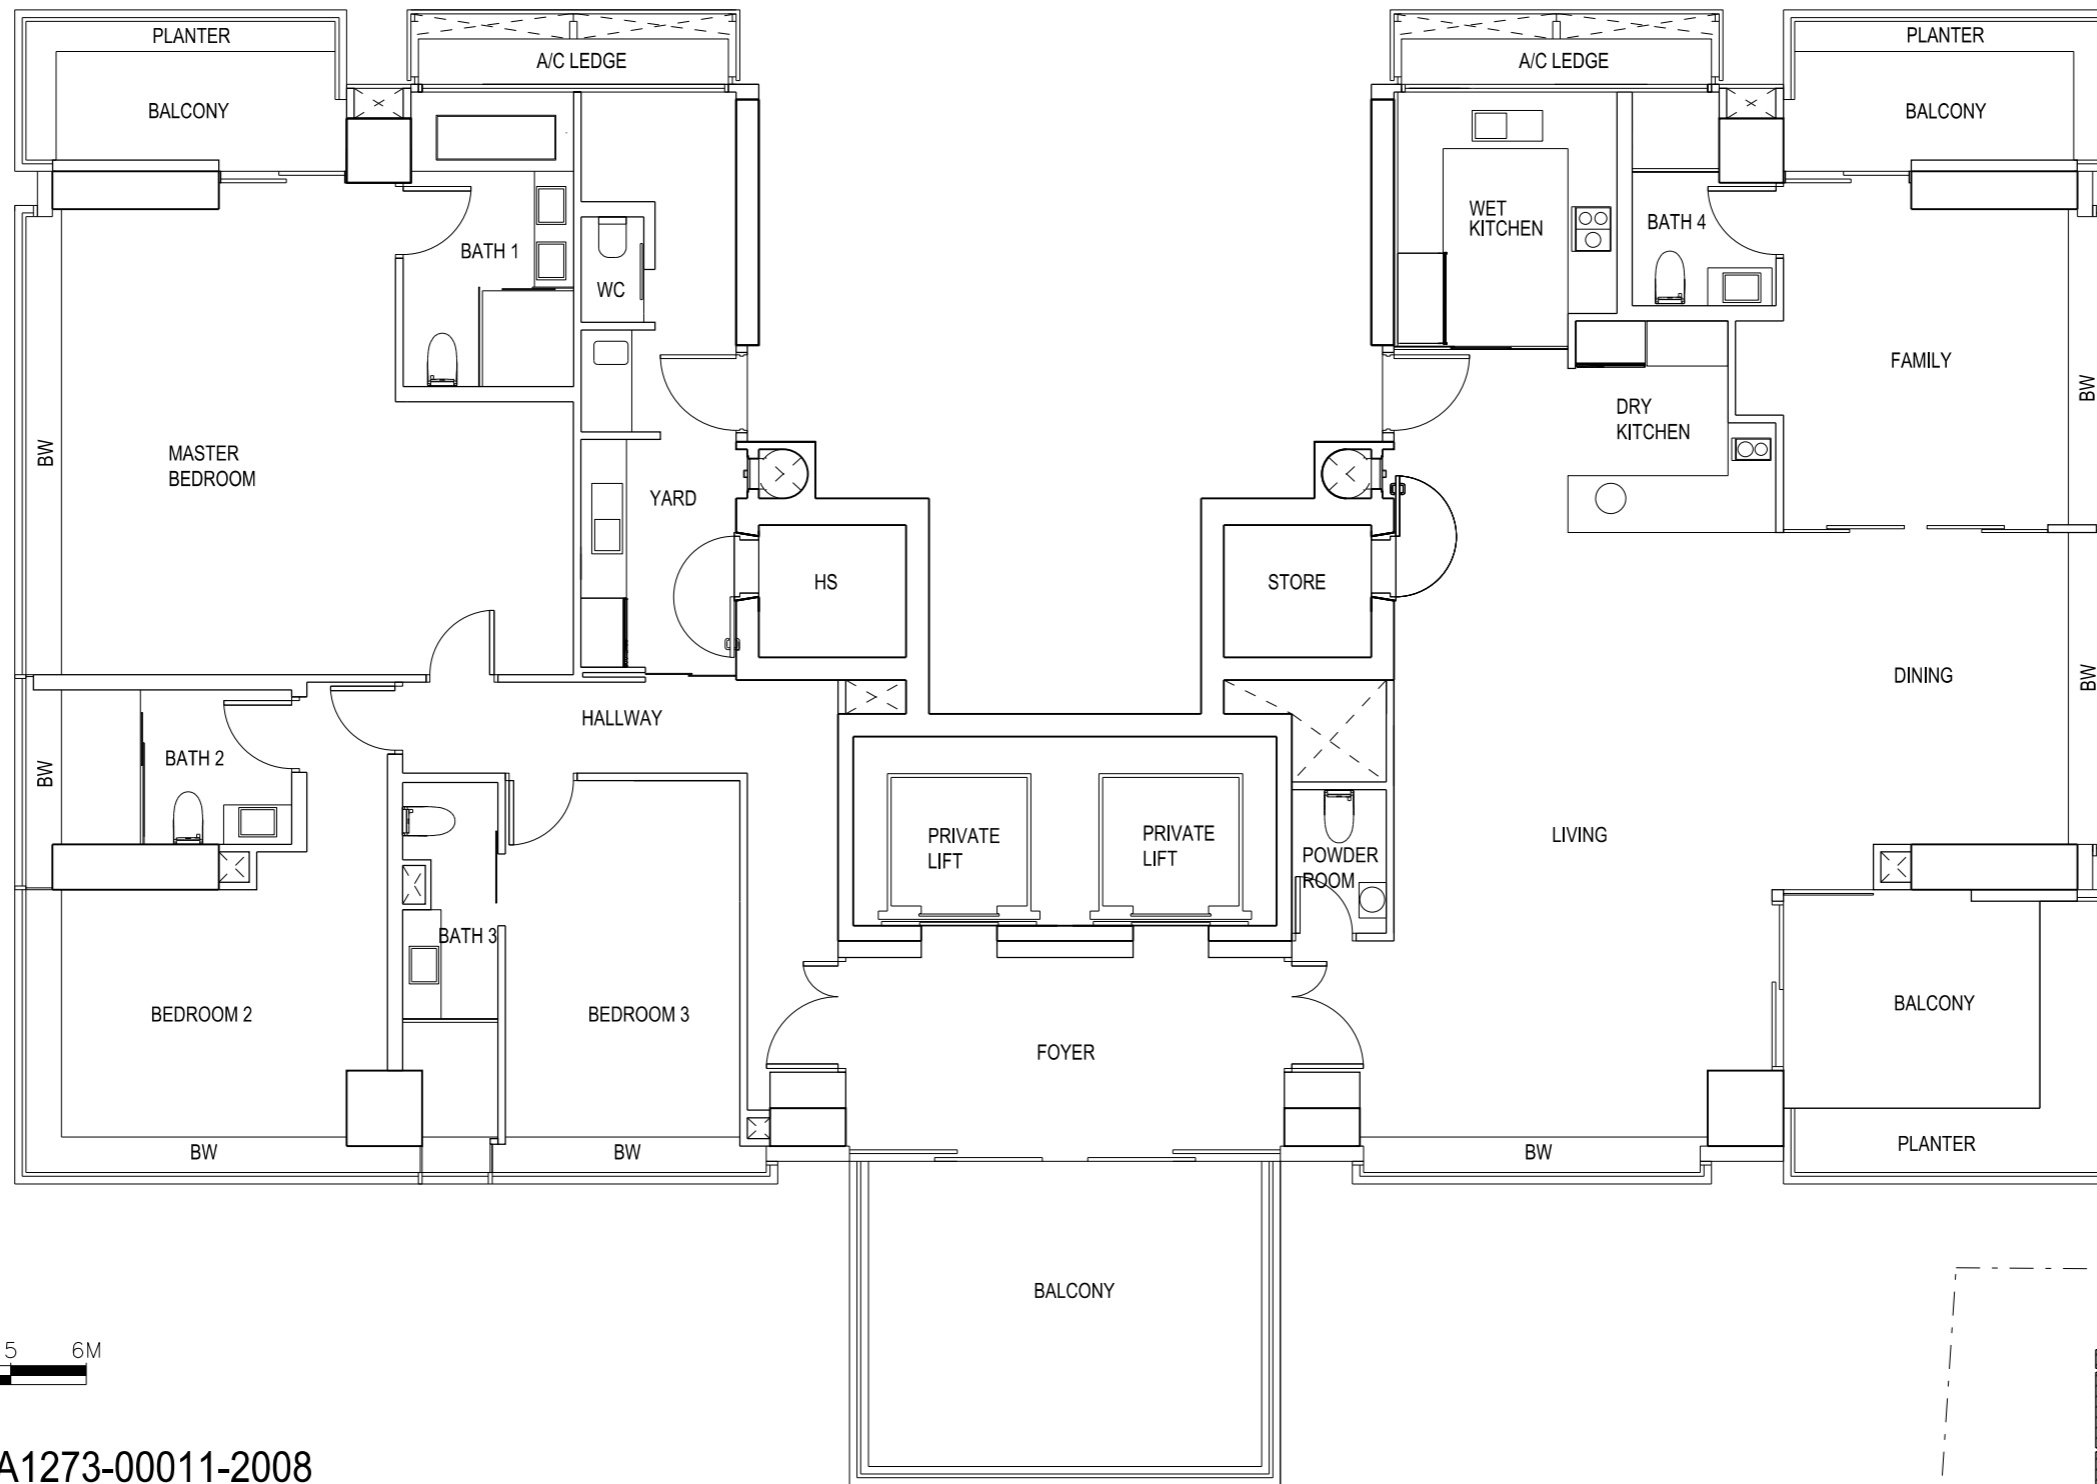


SCALE 1:100



BP NO: A1273-00011-2008
APPROVED DATE: BP 01 - 27 APR 2010
BP 02 - 09 JUN 2010

The above plan is subject to any amendments
as may be approved by the relevant authorities.

KEY PLAN

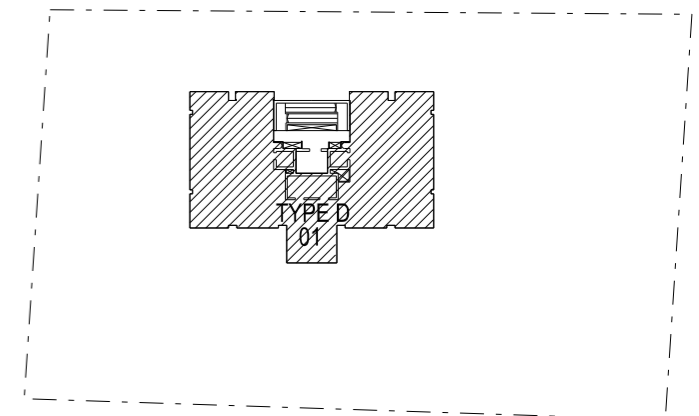


THIS KEY PLAN IS NOT TO SCALE

SKYLINE @ ORCHARD BOULEVARD

UNIT #33-01

TYPE PH LOWER STOREY

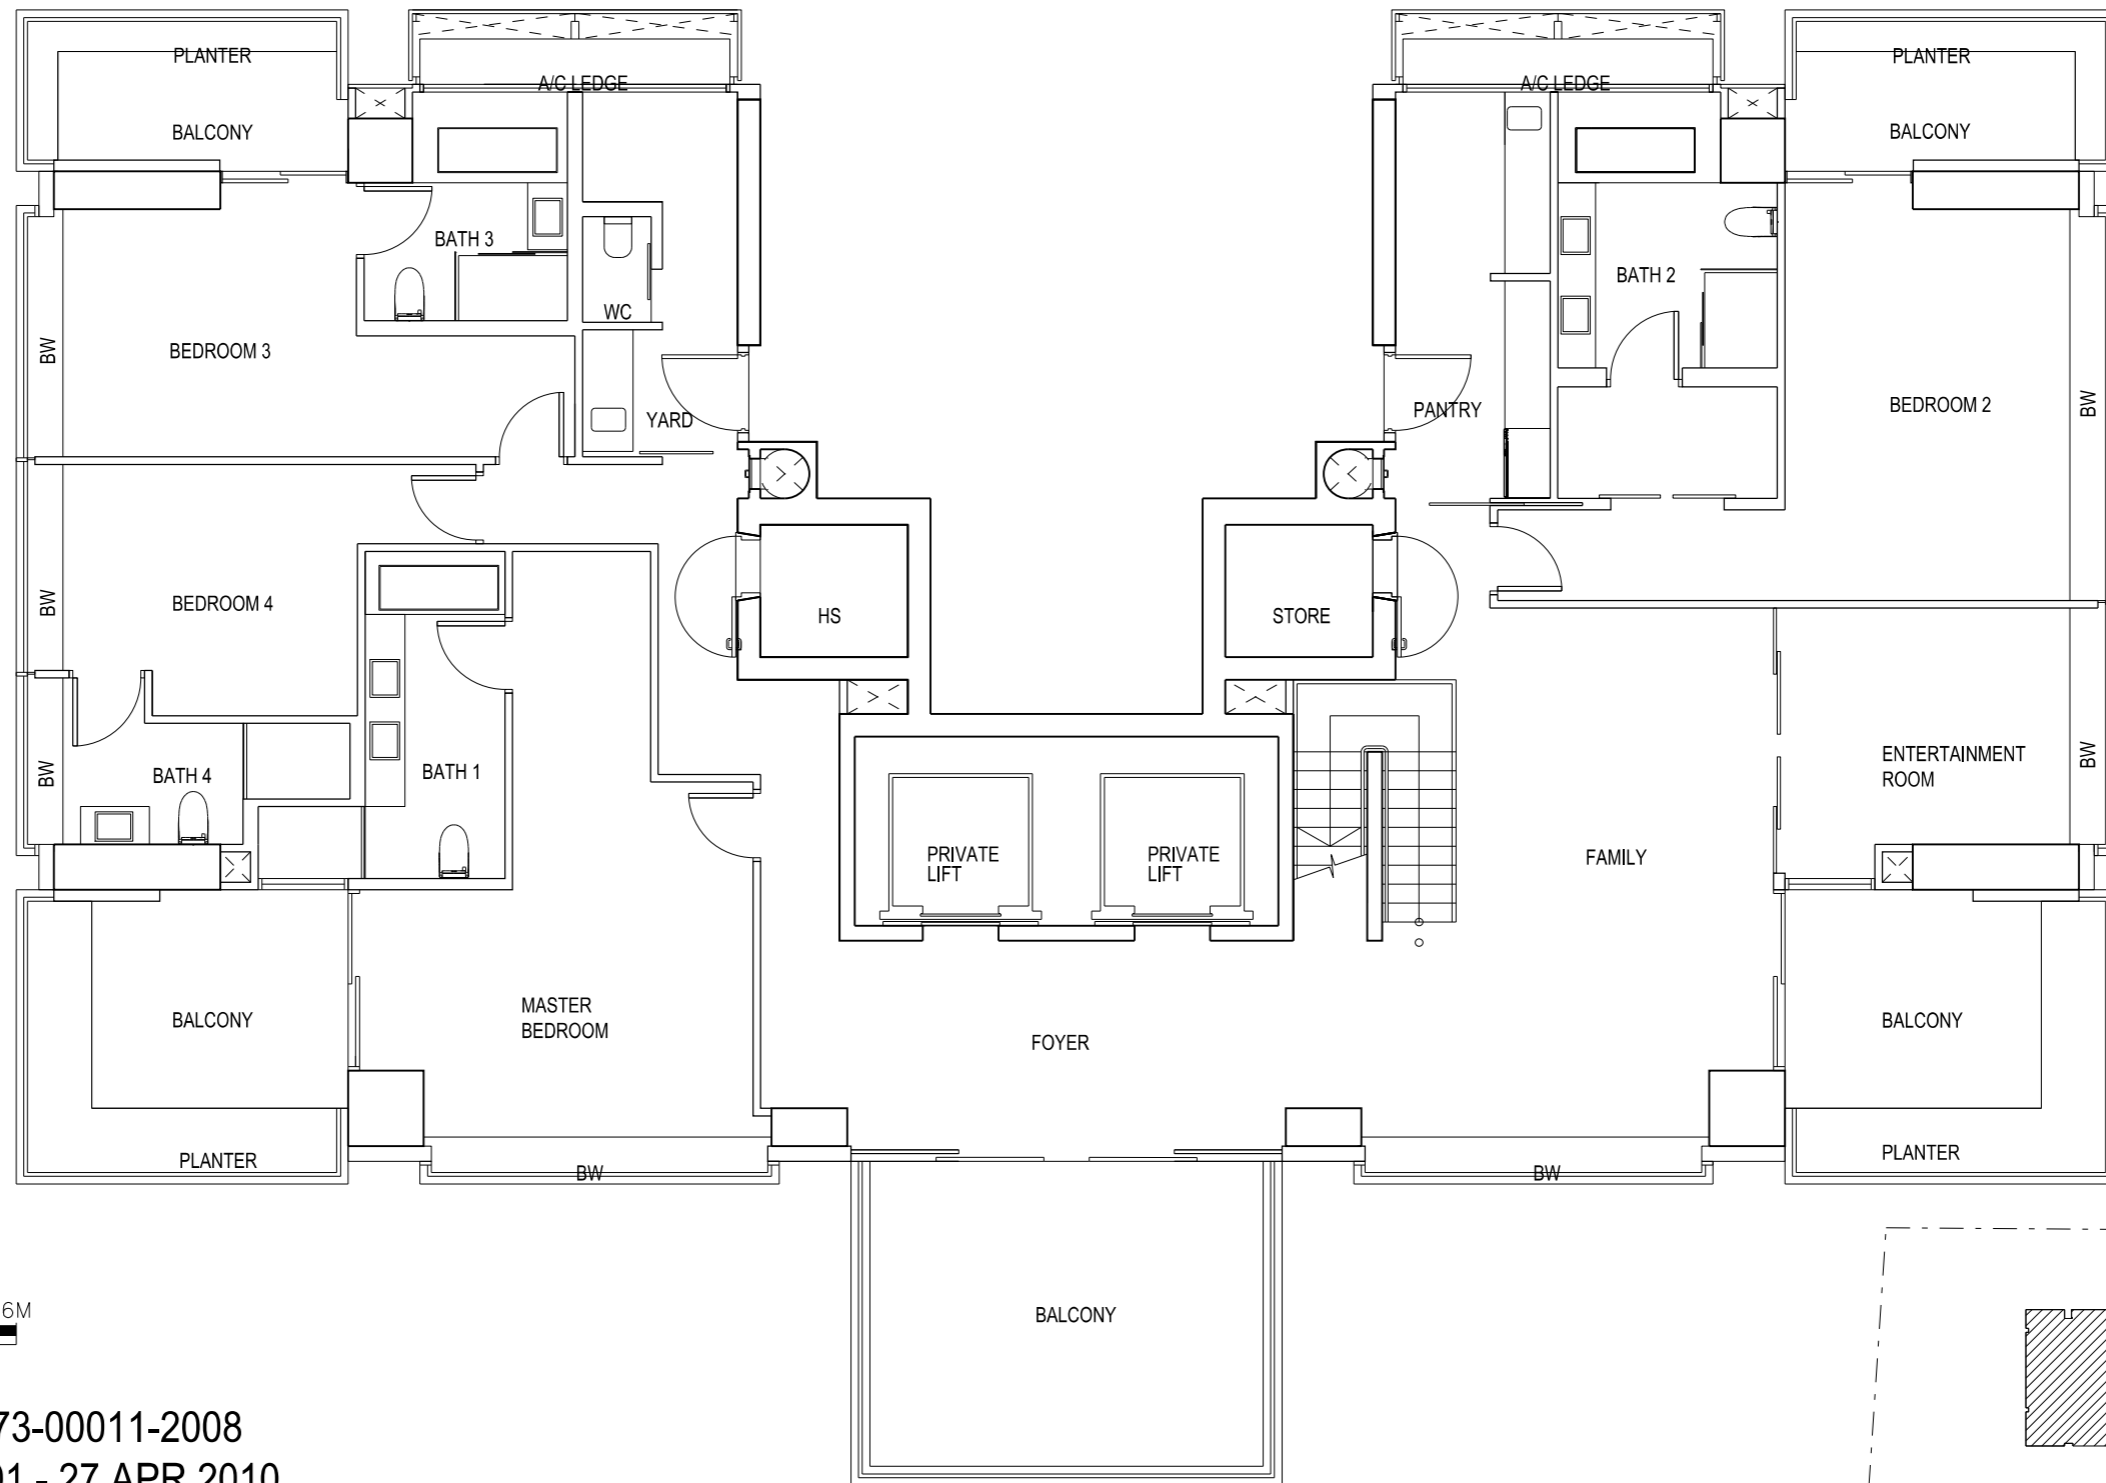


SCALE 1:100



BP NO: A1273-00011-2008
APPROVED DATE: BP 01 - 27 APR 2010
BP 02 - 09 JUN 2010

The above plan is subject to any amendments
as may be approved by the relevant authorities.

KEY PLAN

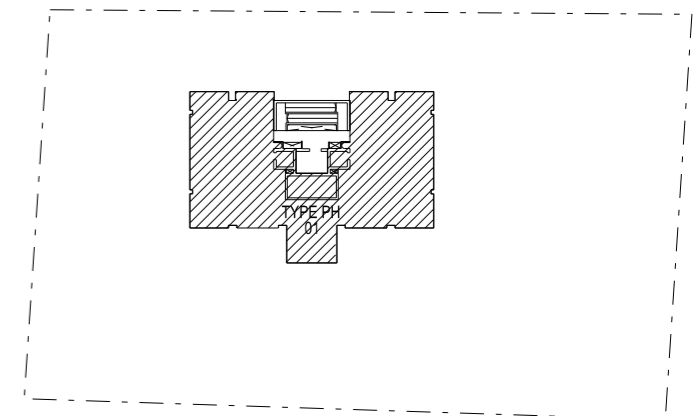


THIS KEY PLAN IS NOT TO SCALE

SKYLINE @ ORCHARD BOULEVARD

UNIT #33-01

TYPE PH ROOF TERRACE

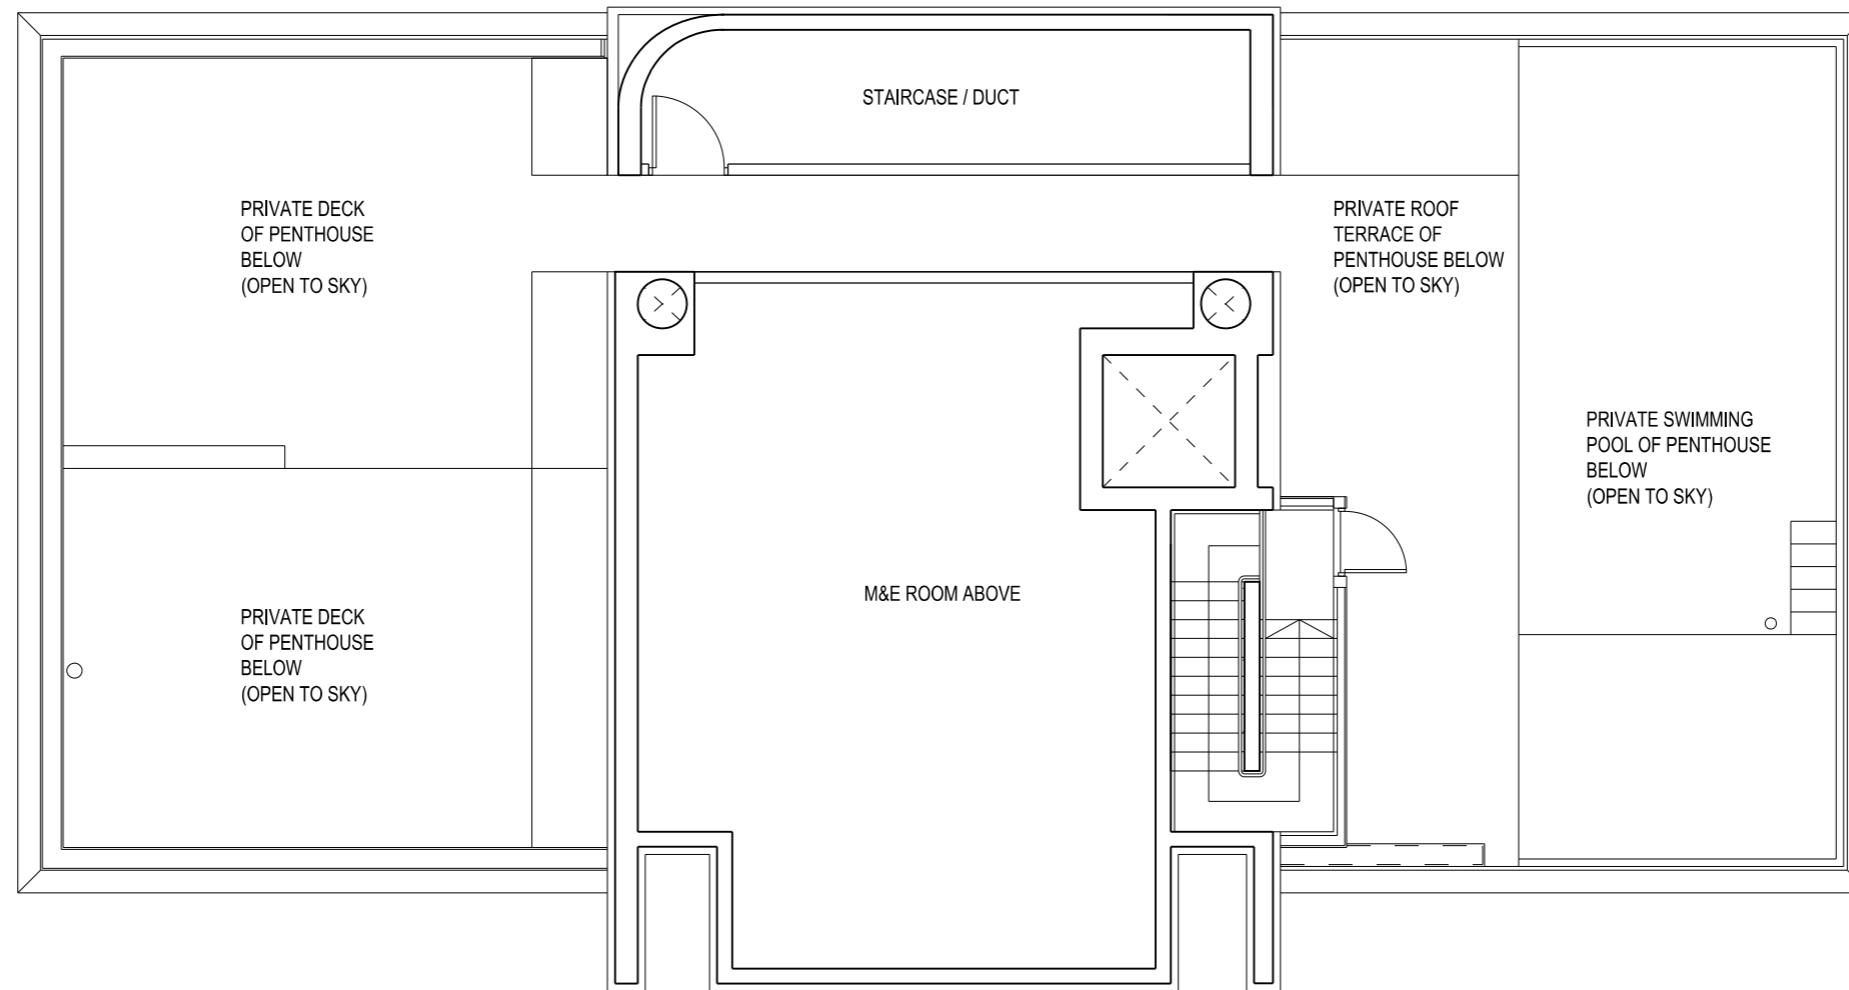


SCALE 1:100



BP NO: A1273-00011-2008
APPROVED DATE: BP 01 - 27 APR 2010
BP 02 - 09 JUN 2010

The above plan is subject to any amendments
as may be approved by the relevant authorities.

KEY PLAN 

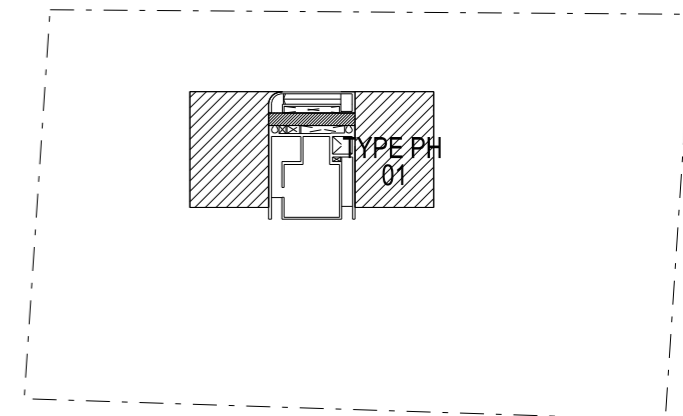


THIS KEY PLAN IS NOT TO SCALE

SKYLINE @ ORCHARD BOULEVARD

UNIT #33-01

TYPE PH
UPPER STOREY

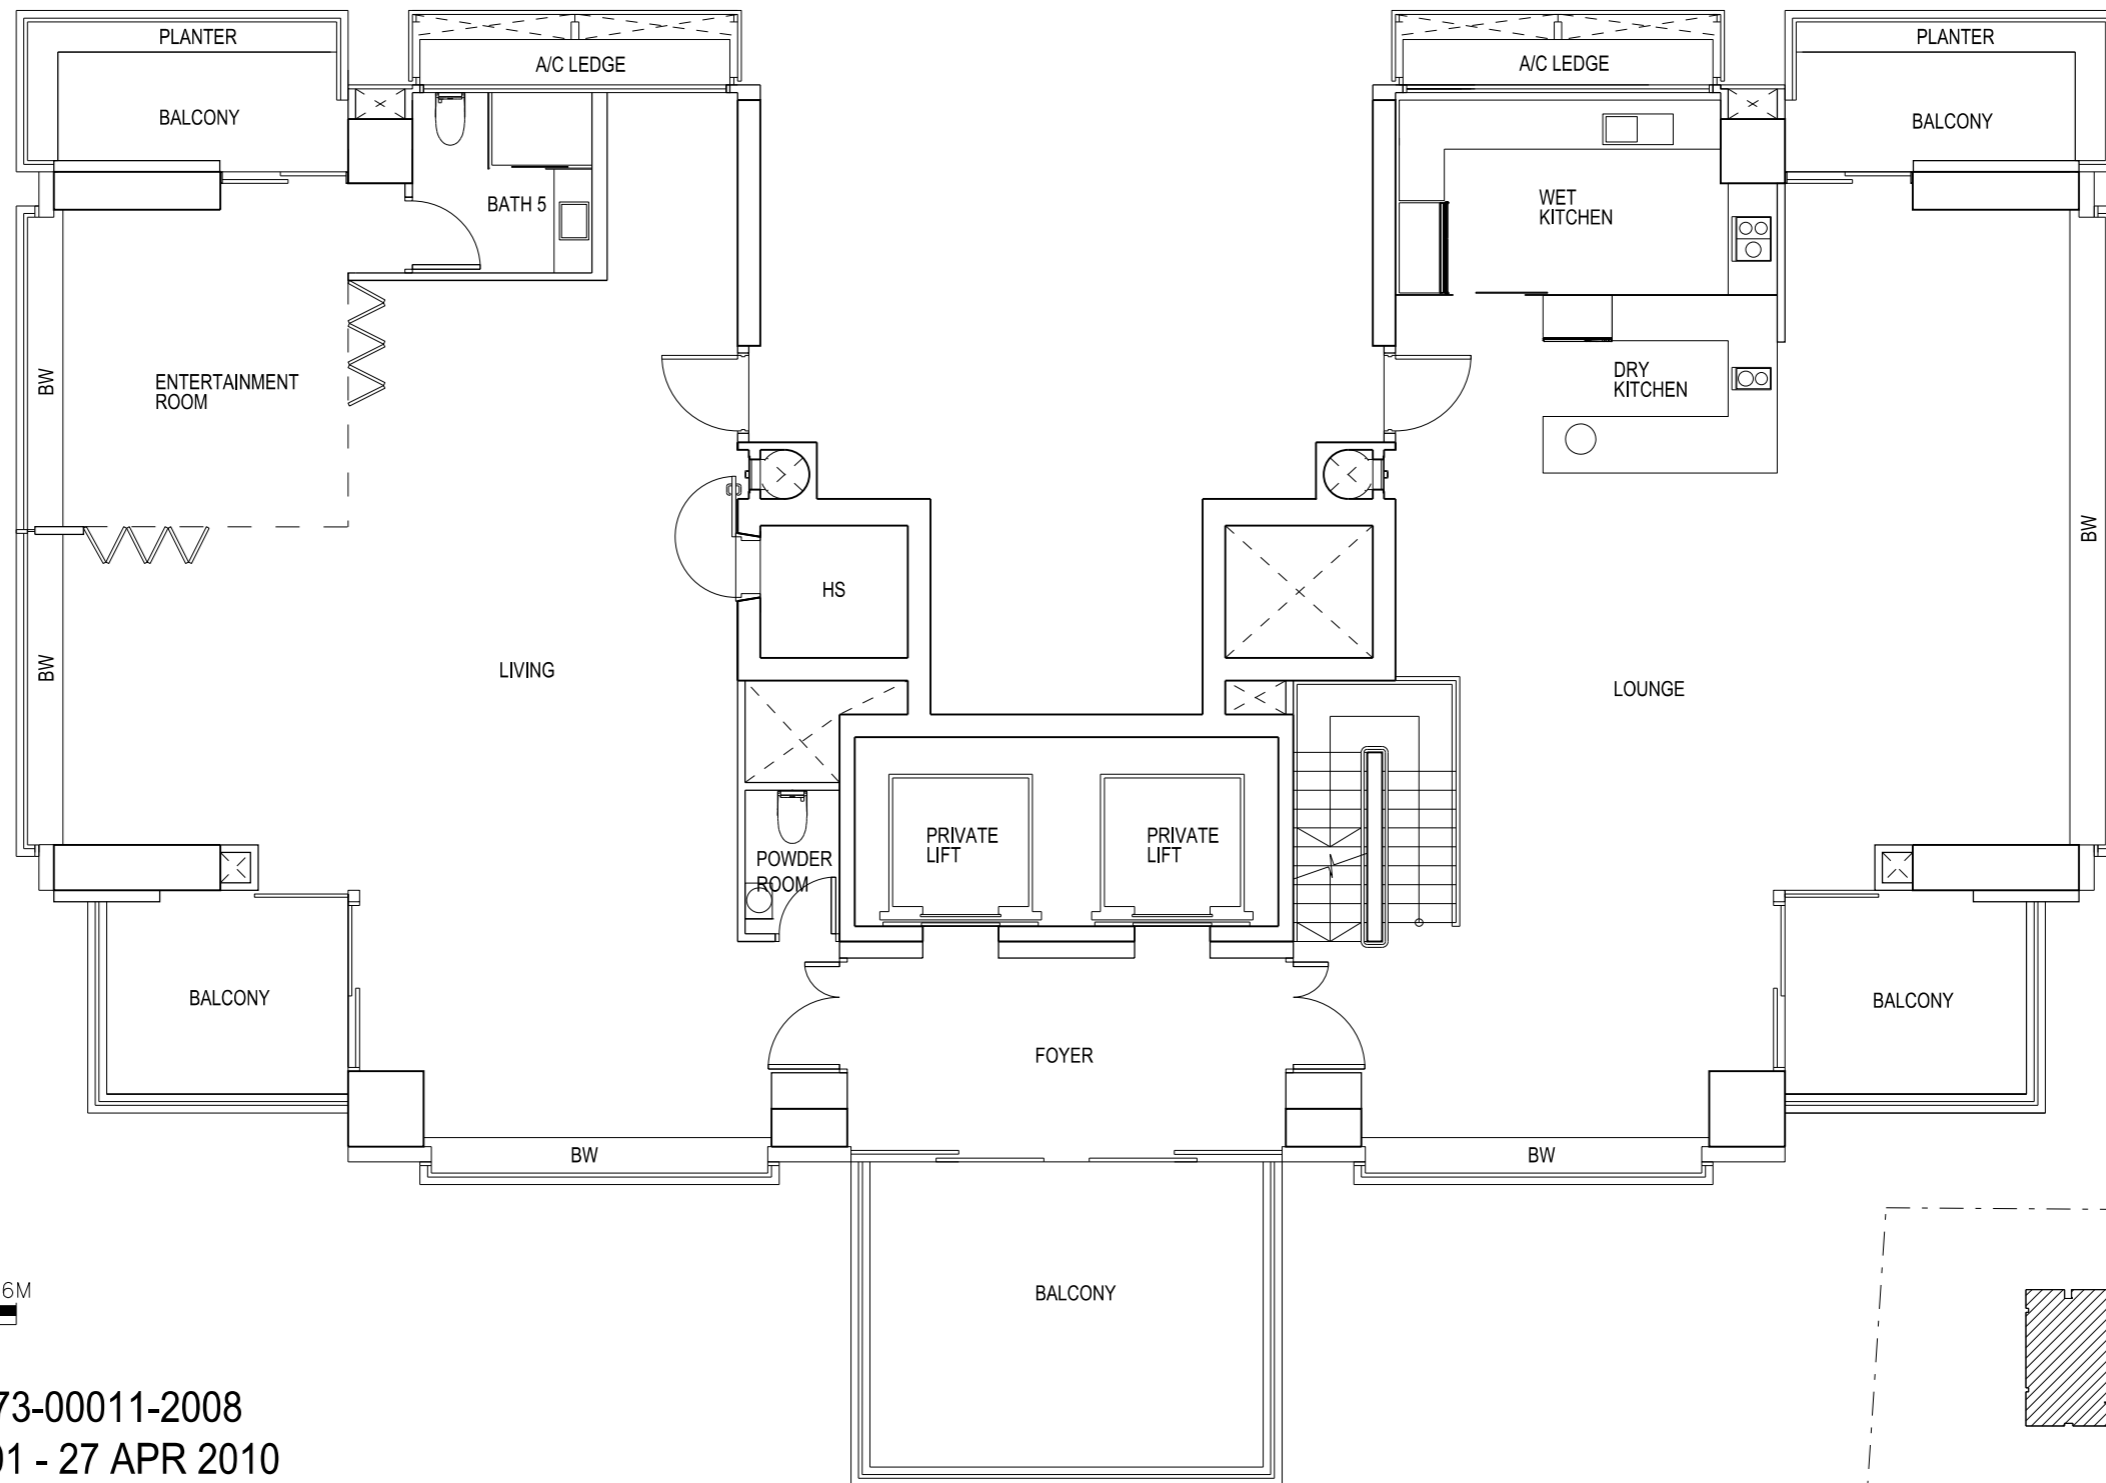


SCALE 1:100



BP NO: A1273-00011-2008
APPROVED DATE: BP 01 - 27 APR 2010
BP 02 - 09 JUN 2010

The above plan is subject to any amendments
as may be approved by the relevant authorities.

KEY PLAN

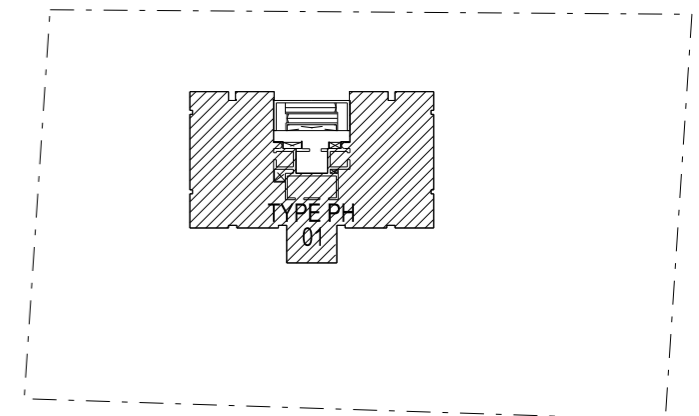

THIS KEY PLAN IS NOT TO SCALE