



1ST STOREY MEZZANINE FLOOR
(not to scale)



1ST STOREY PLAN
(not to scale)

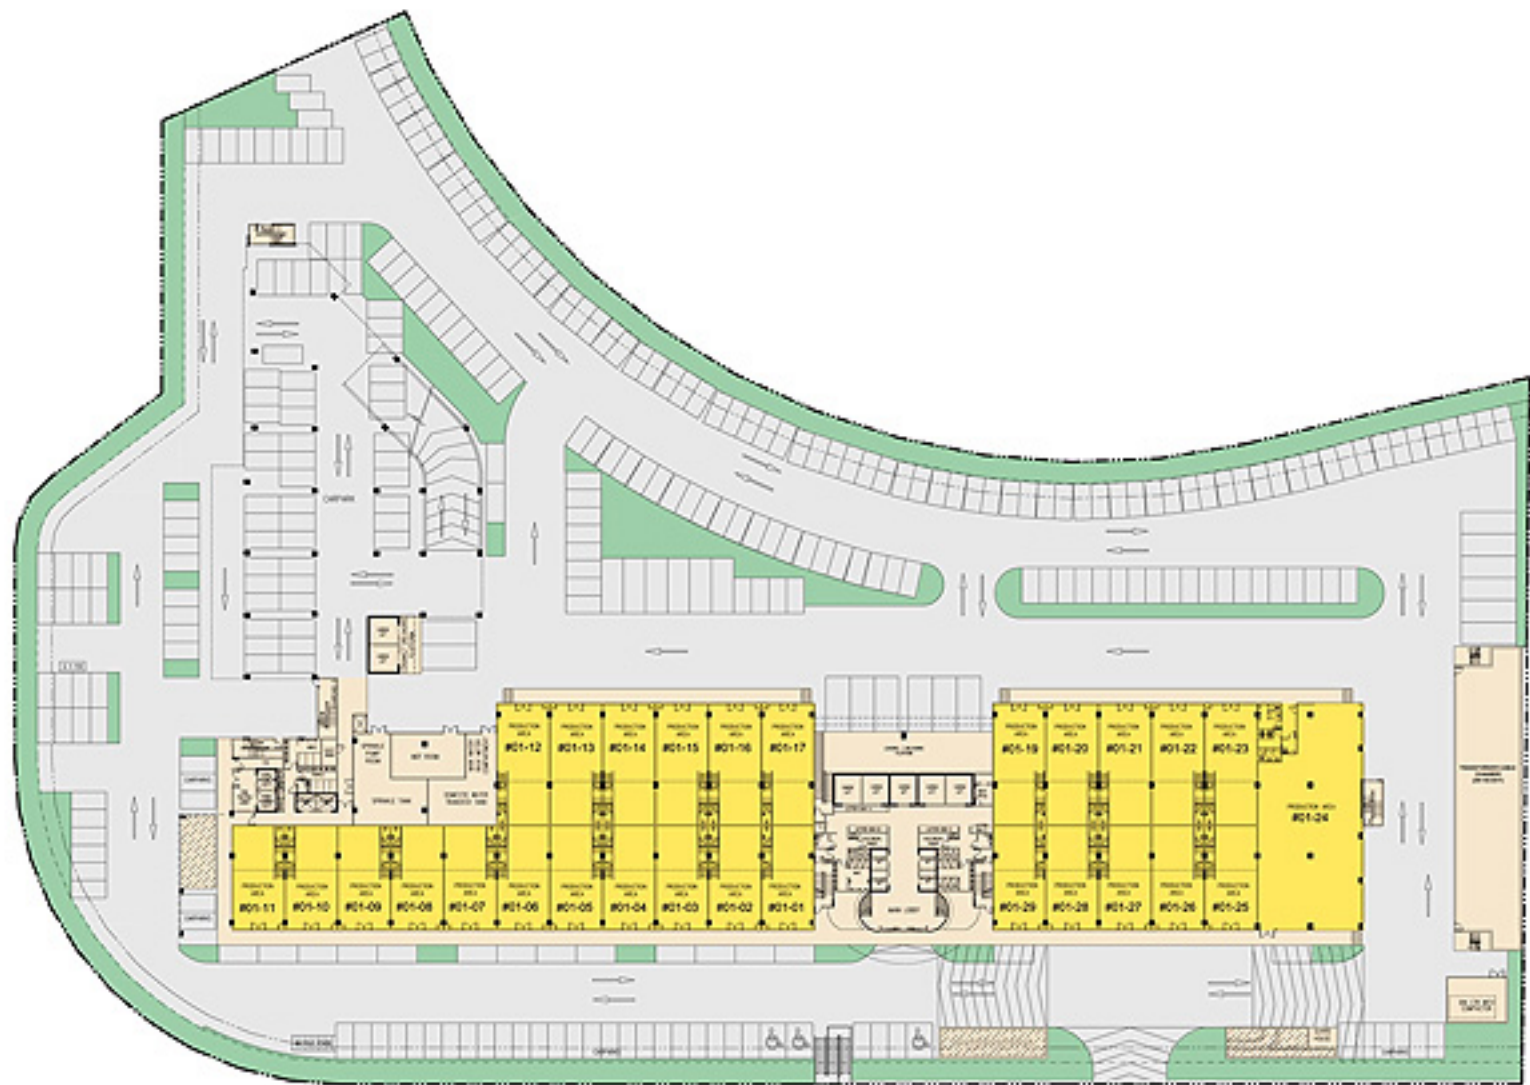

2ND STOREY PLAN
(not to scale)

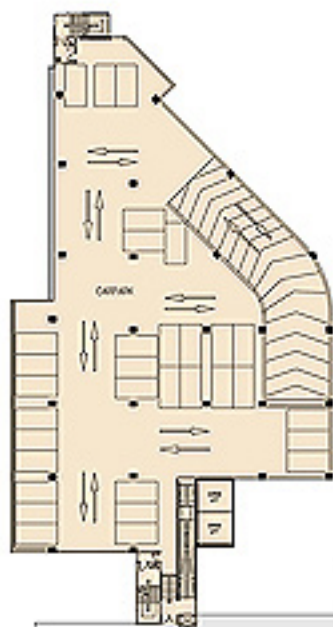

3RD STOREY FACTORY BELOW



3RD STOREY MEZZANINE
(not to scale)



3RD STOREY PLAN
(not to scale)



4TH STOREY PLAN
(not to scale)



5TH STOREY PLAN
(not to scale)



6TH STOREY PLAN
(not to scale)



7TH STOREY PLAN
(not to scale)



8TH STOREY PLAN
(not to scale)



9TH STOREY PLAN
(not to scale)